


**FIRST FLOOR PLAN**  
177m<sup>2</sup>




**THIRD FLOOR PLAN**  
113m<sup>2</sup>

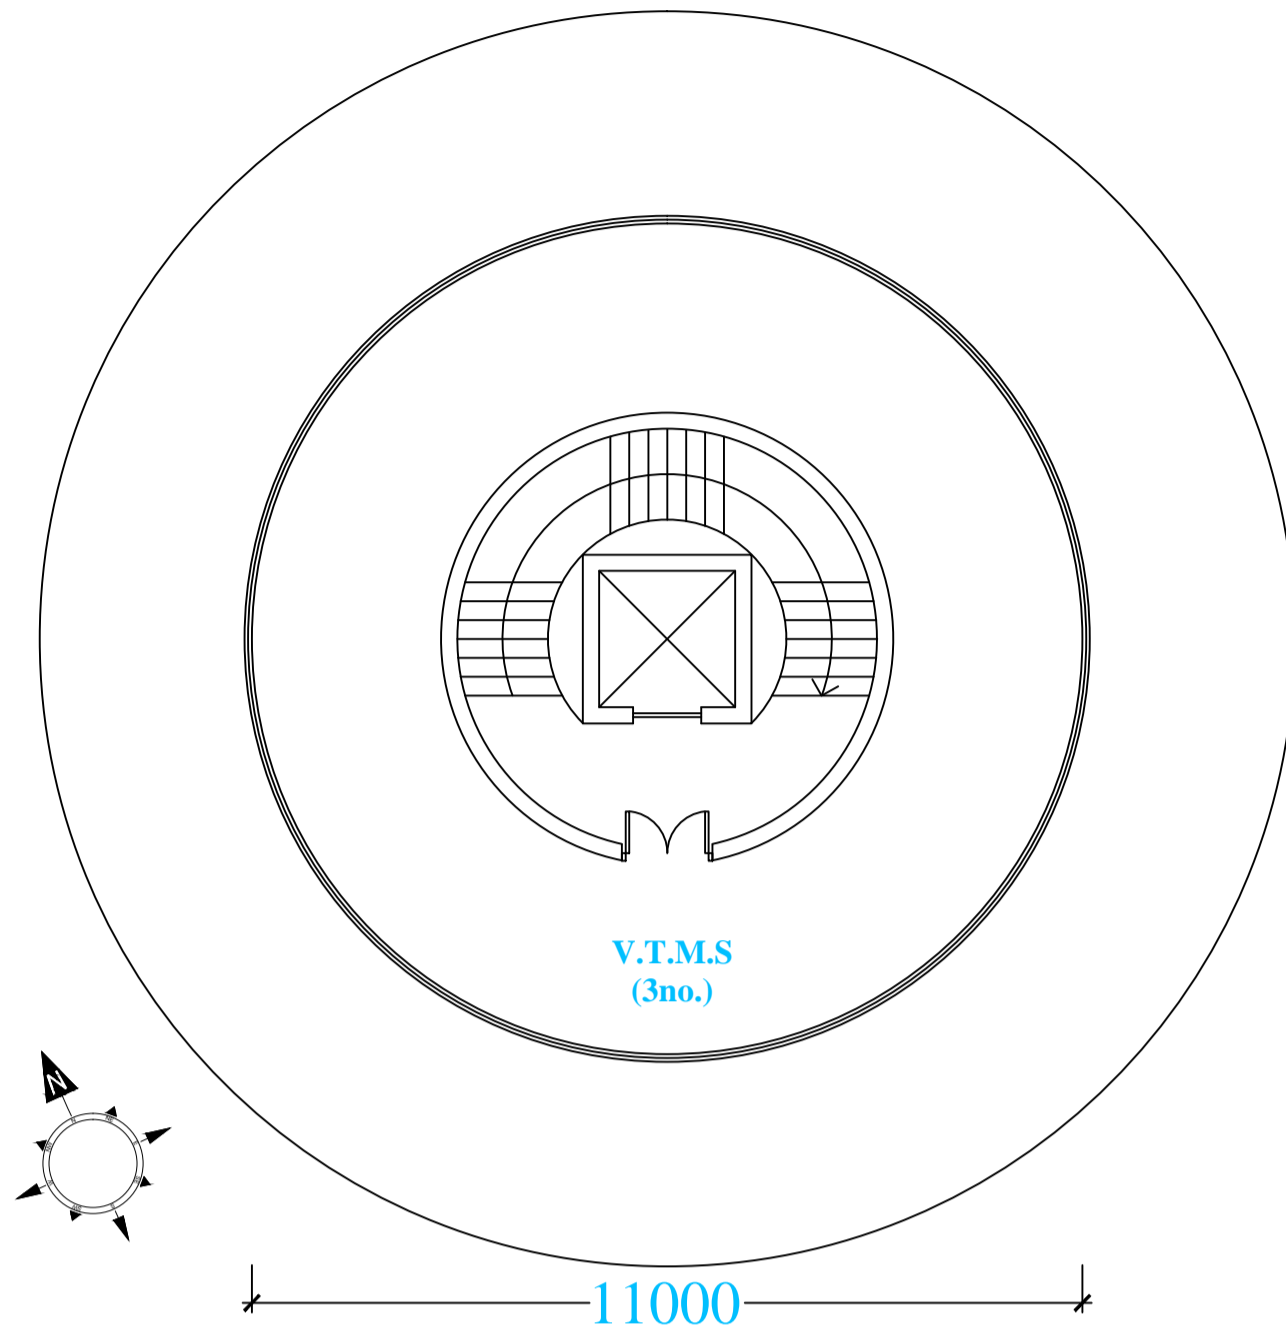


**REAR ELEVATION**


Trespa flat rainscreen facade panel finish, colour: rust.

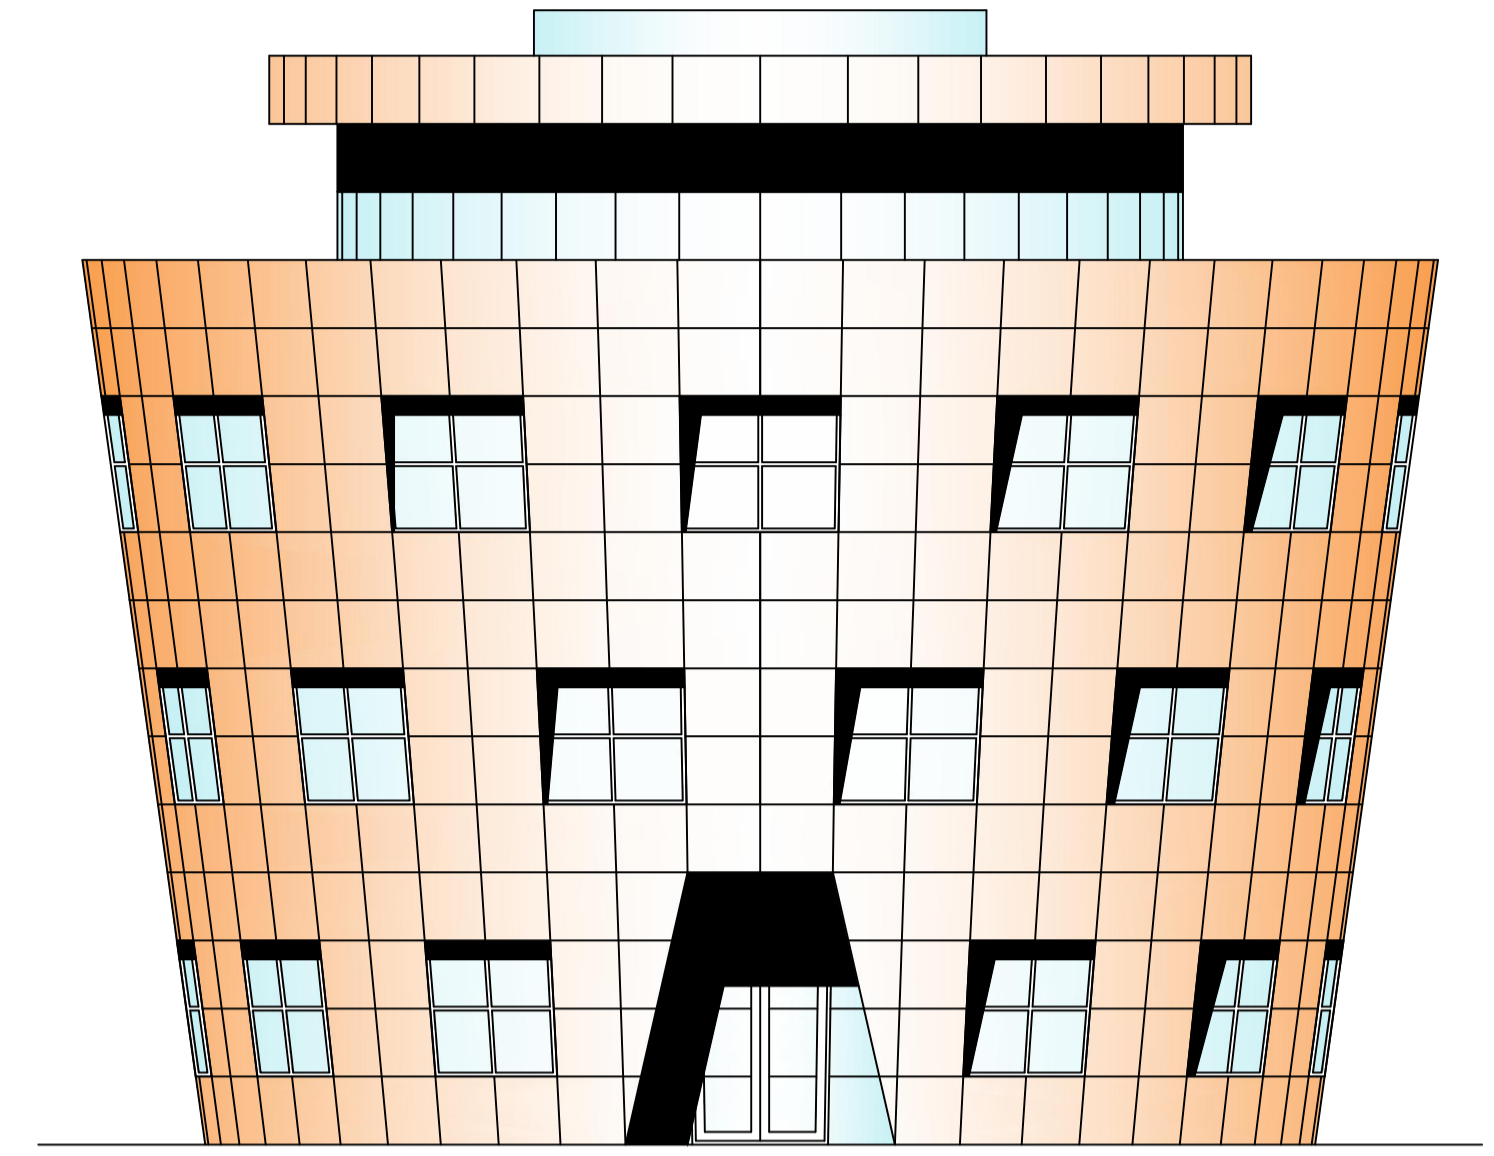


**FRONT ELEVATION**

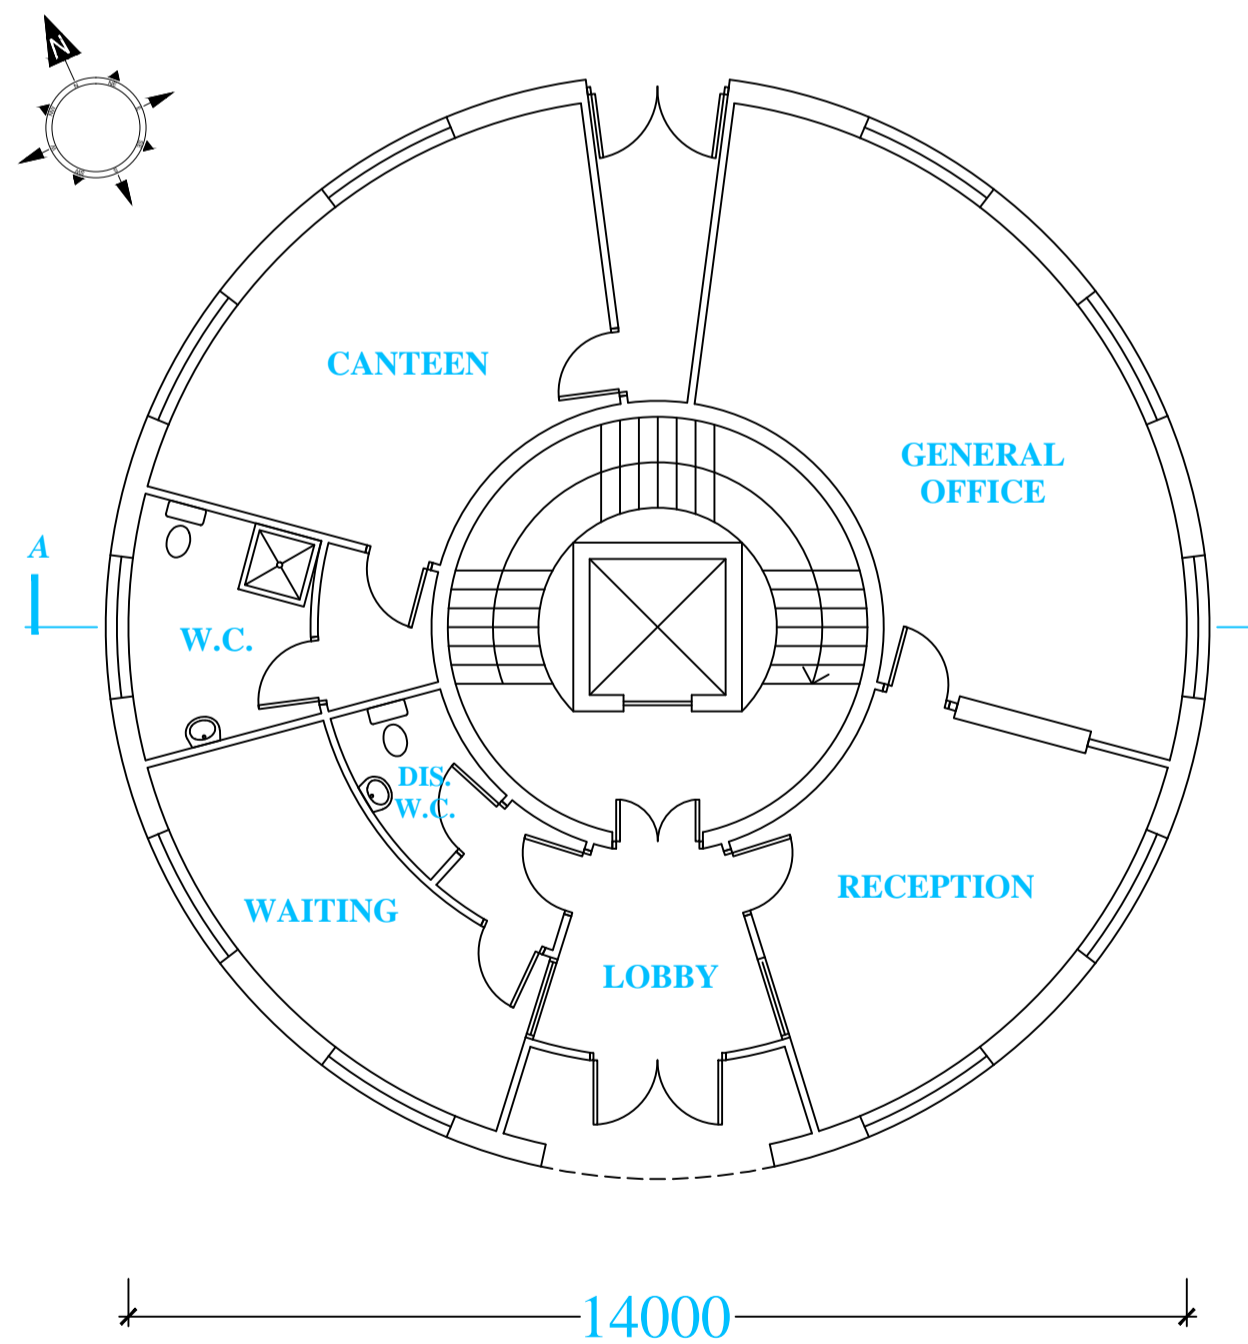

**GROUND FLOOR PLAN**  
154m<sup>2</sup>

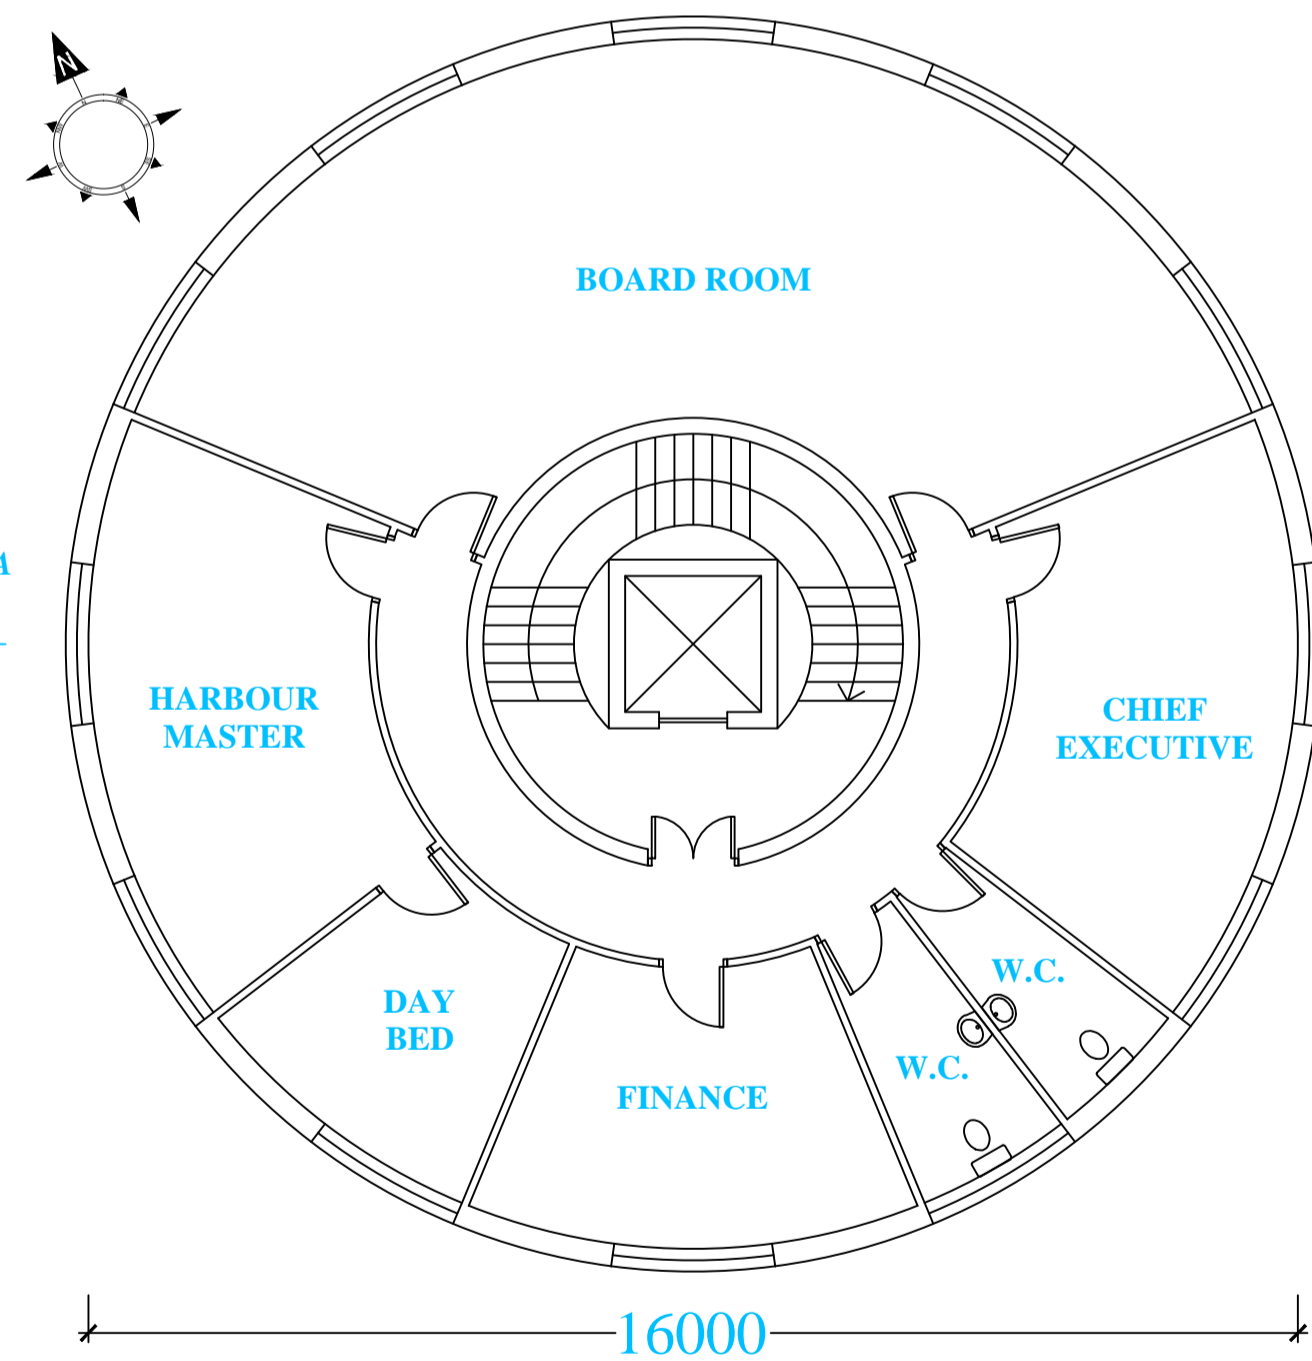


**SECOND FLOOR PLAN**  
201m<sup>2</sup>

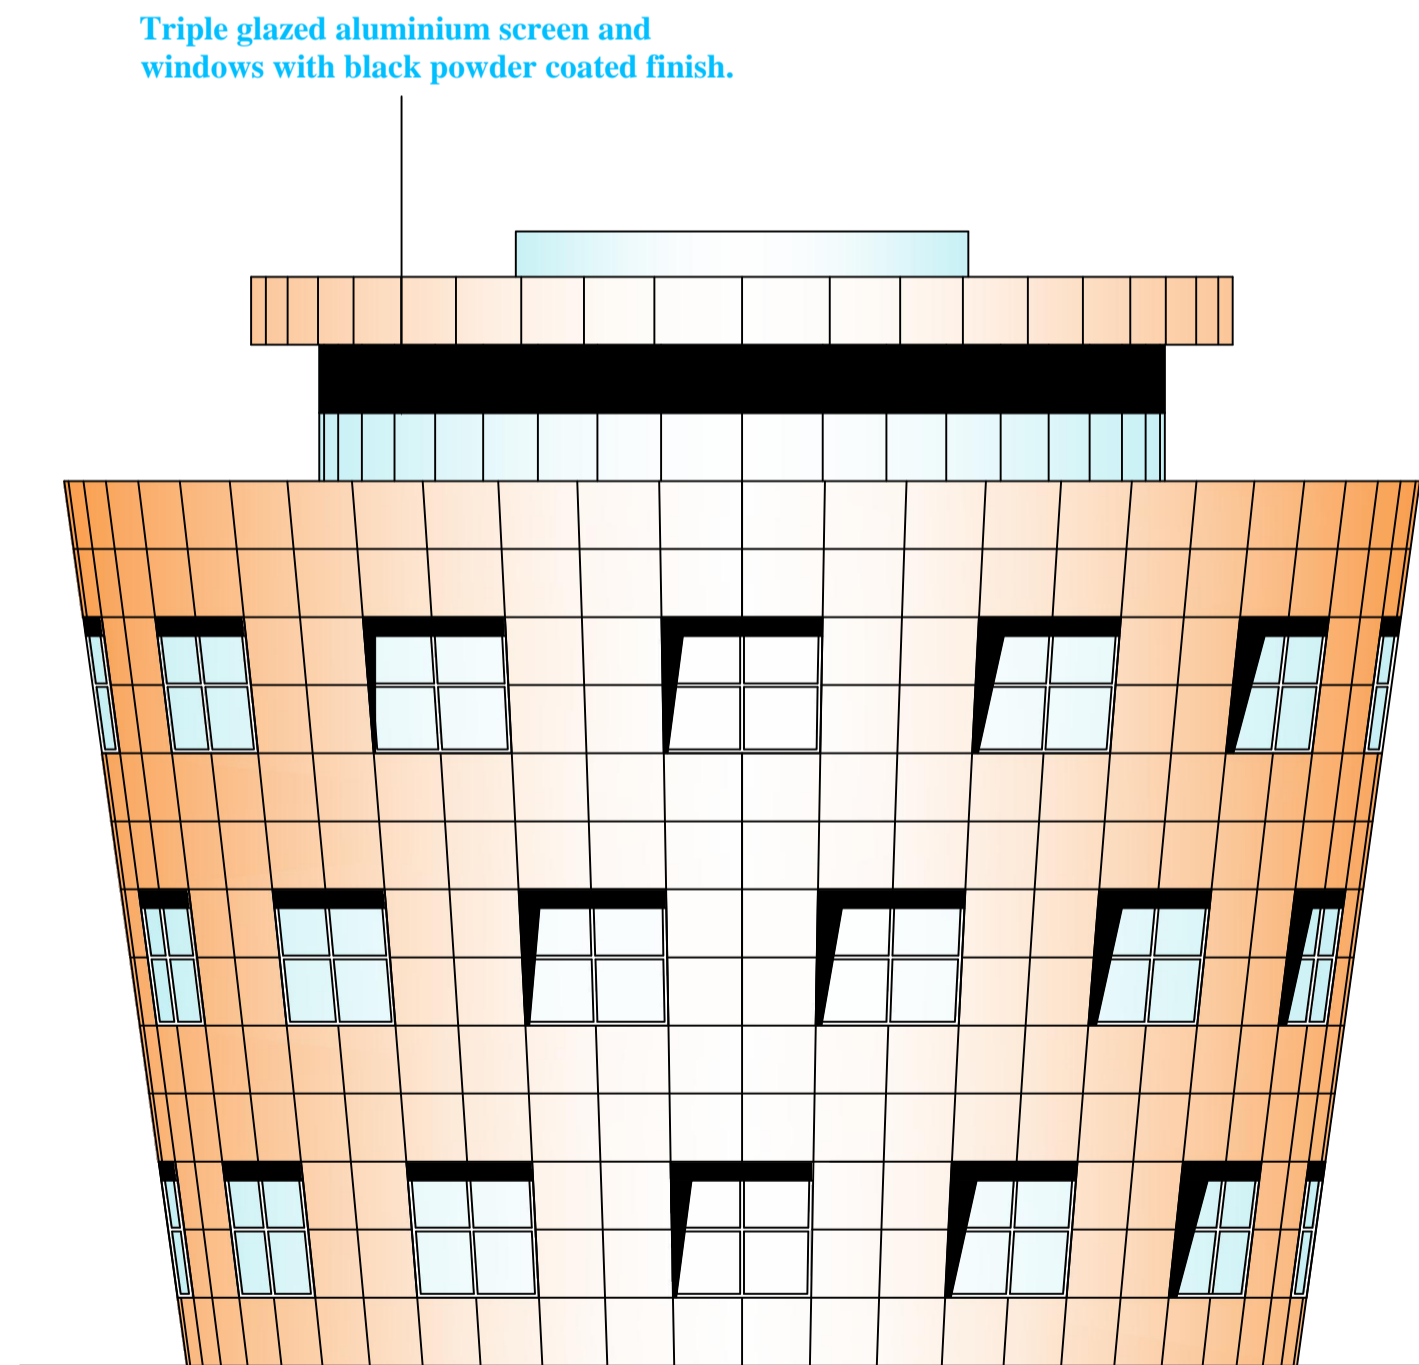

**SIDE ELEVATIONS**

Triple glazed aluminium screen and windows with black powder coated finish.

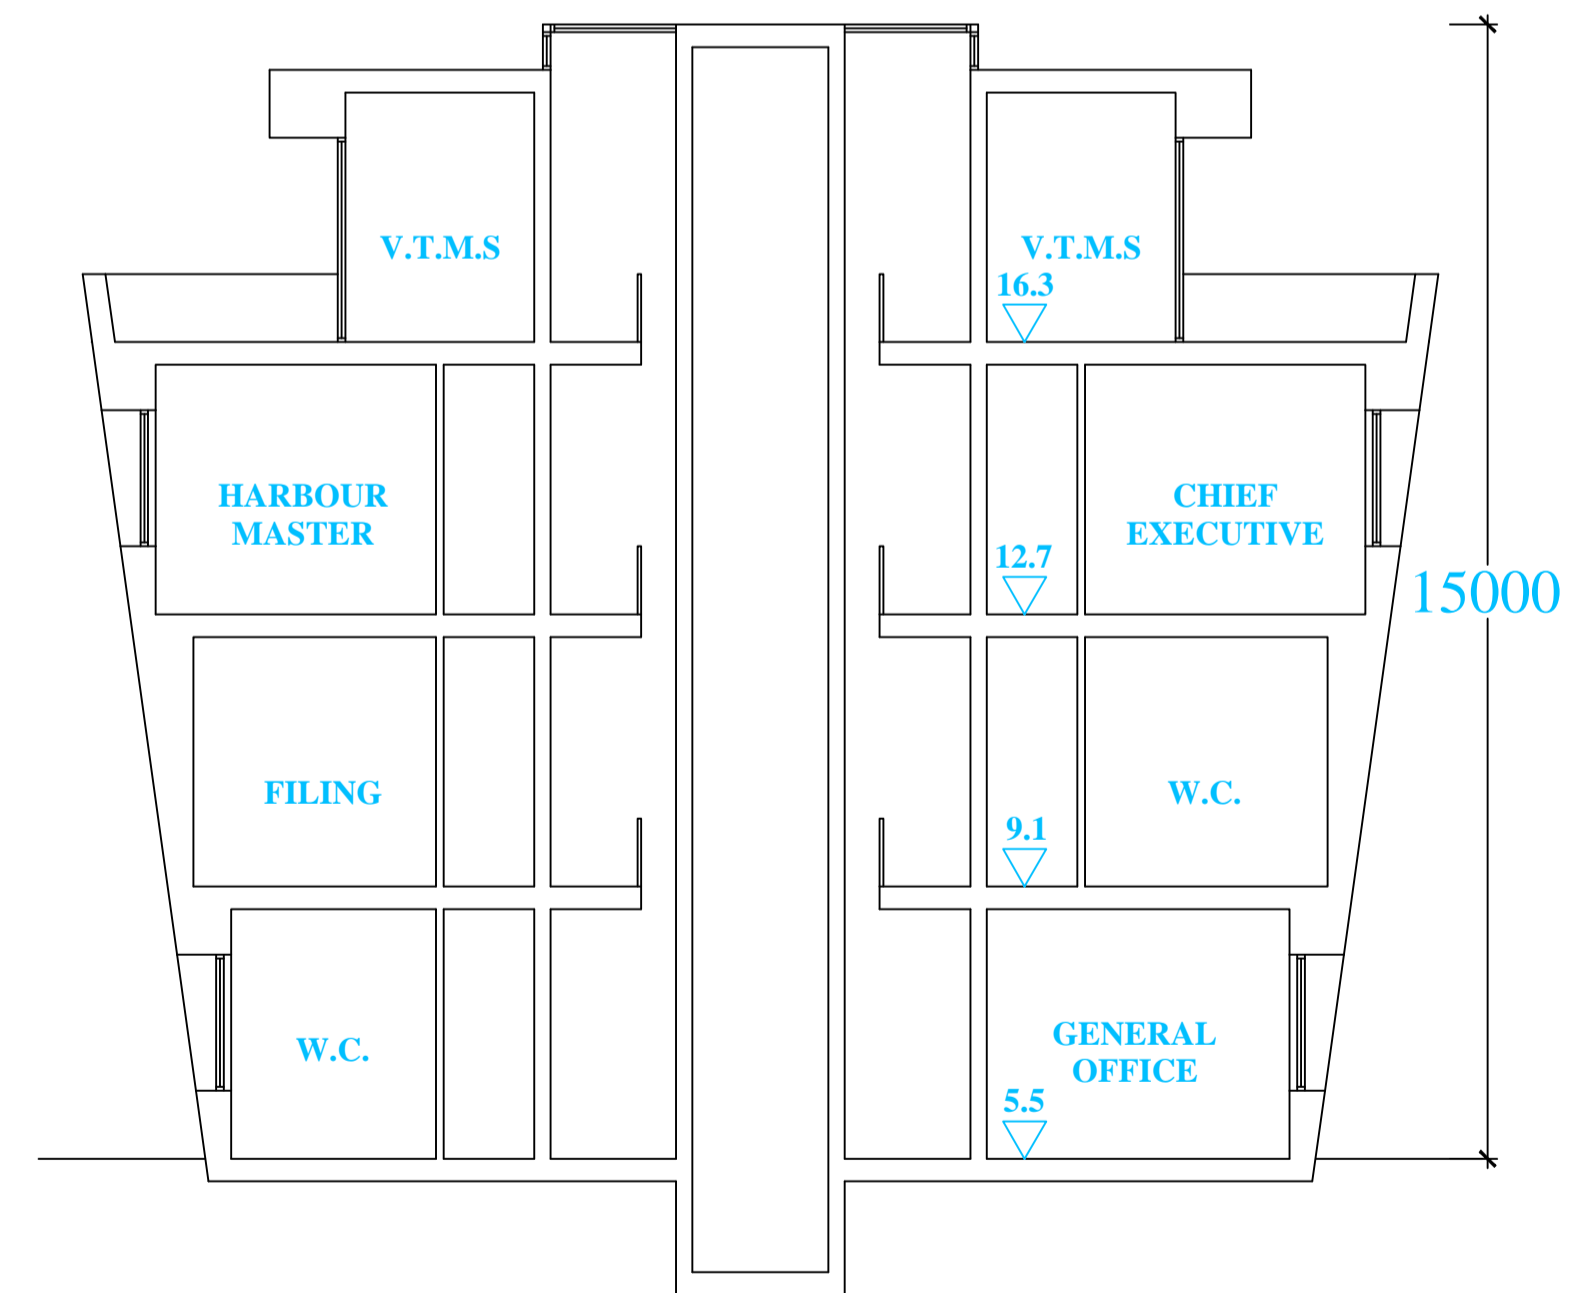

**SECTION A-A**

Project	Galway Harbour Extension	Drg. no.	01 - 0110
Client	Galway Harbour Company	Scale	A1 1:100 A3 1:200
Title	Harbour Company Offices	Date	Jan 2014