



SECTION A-A

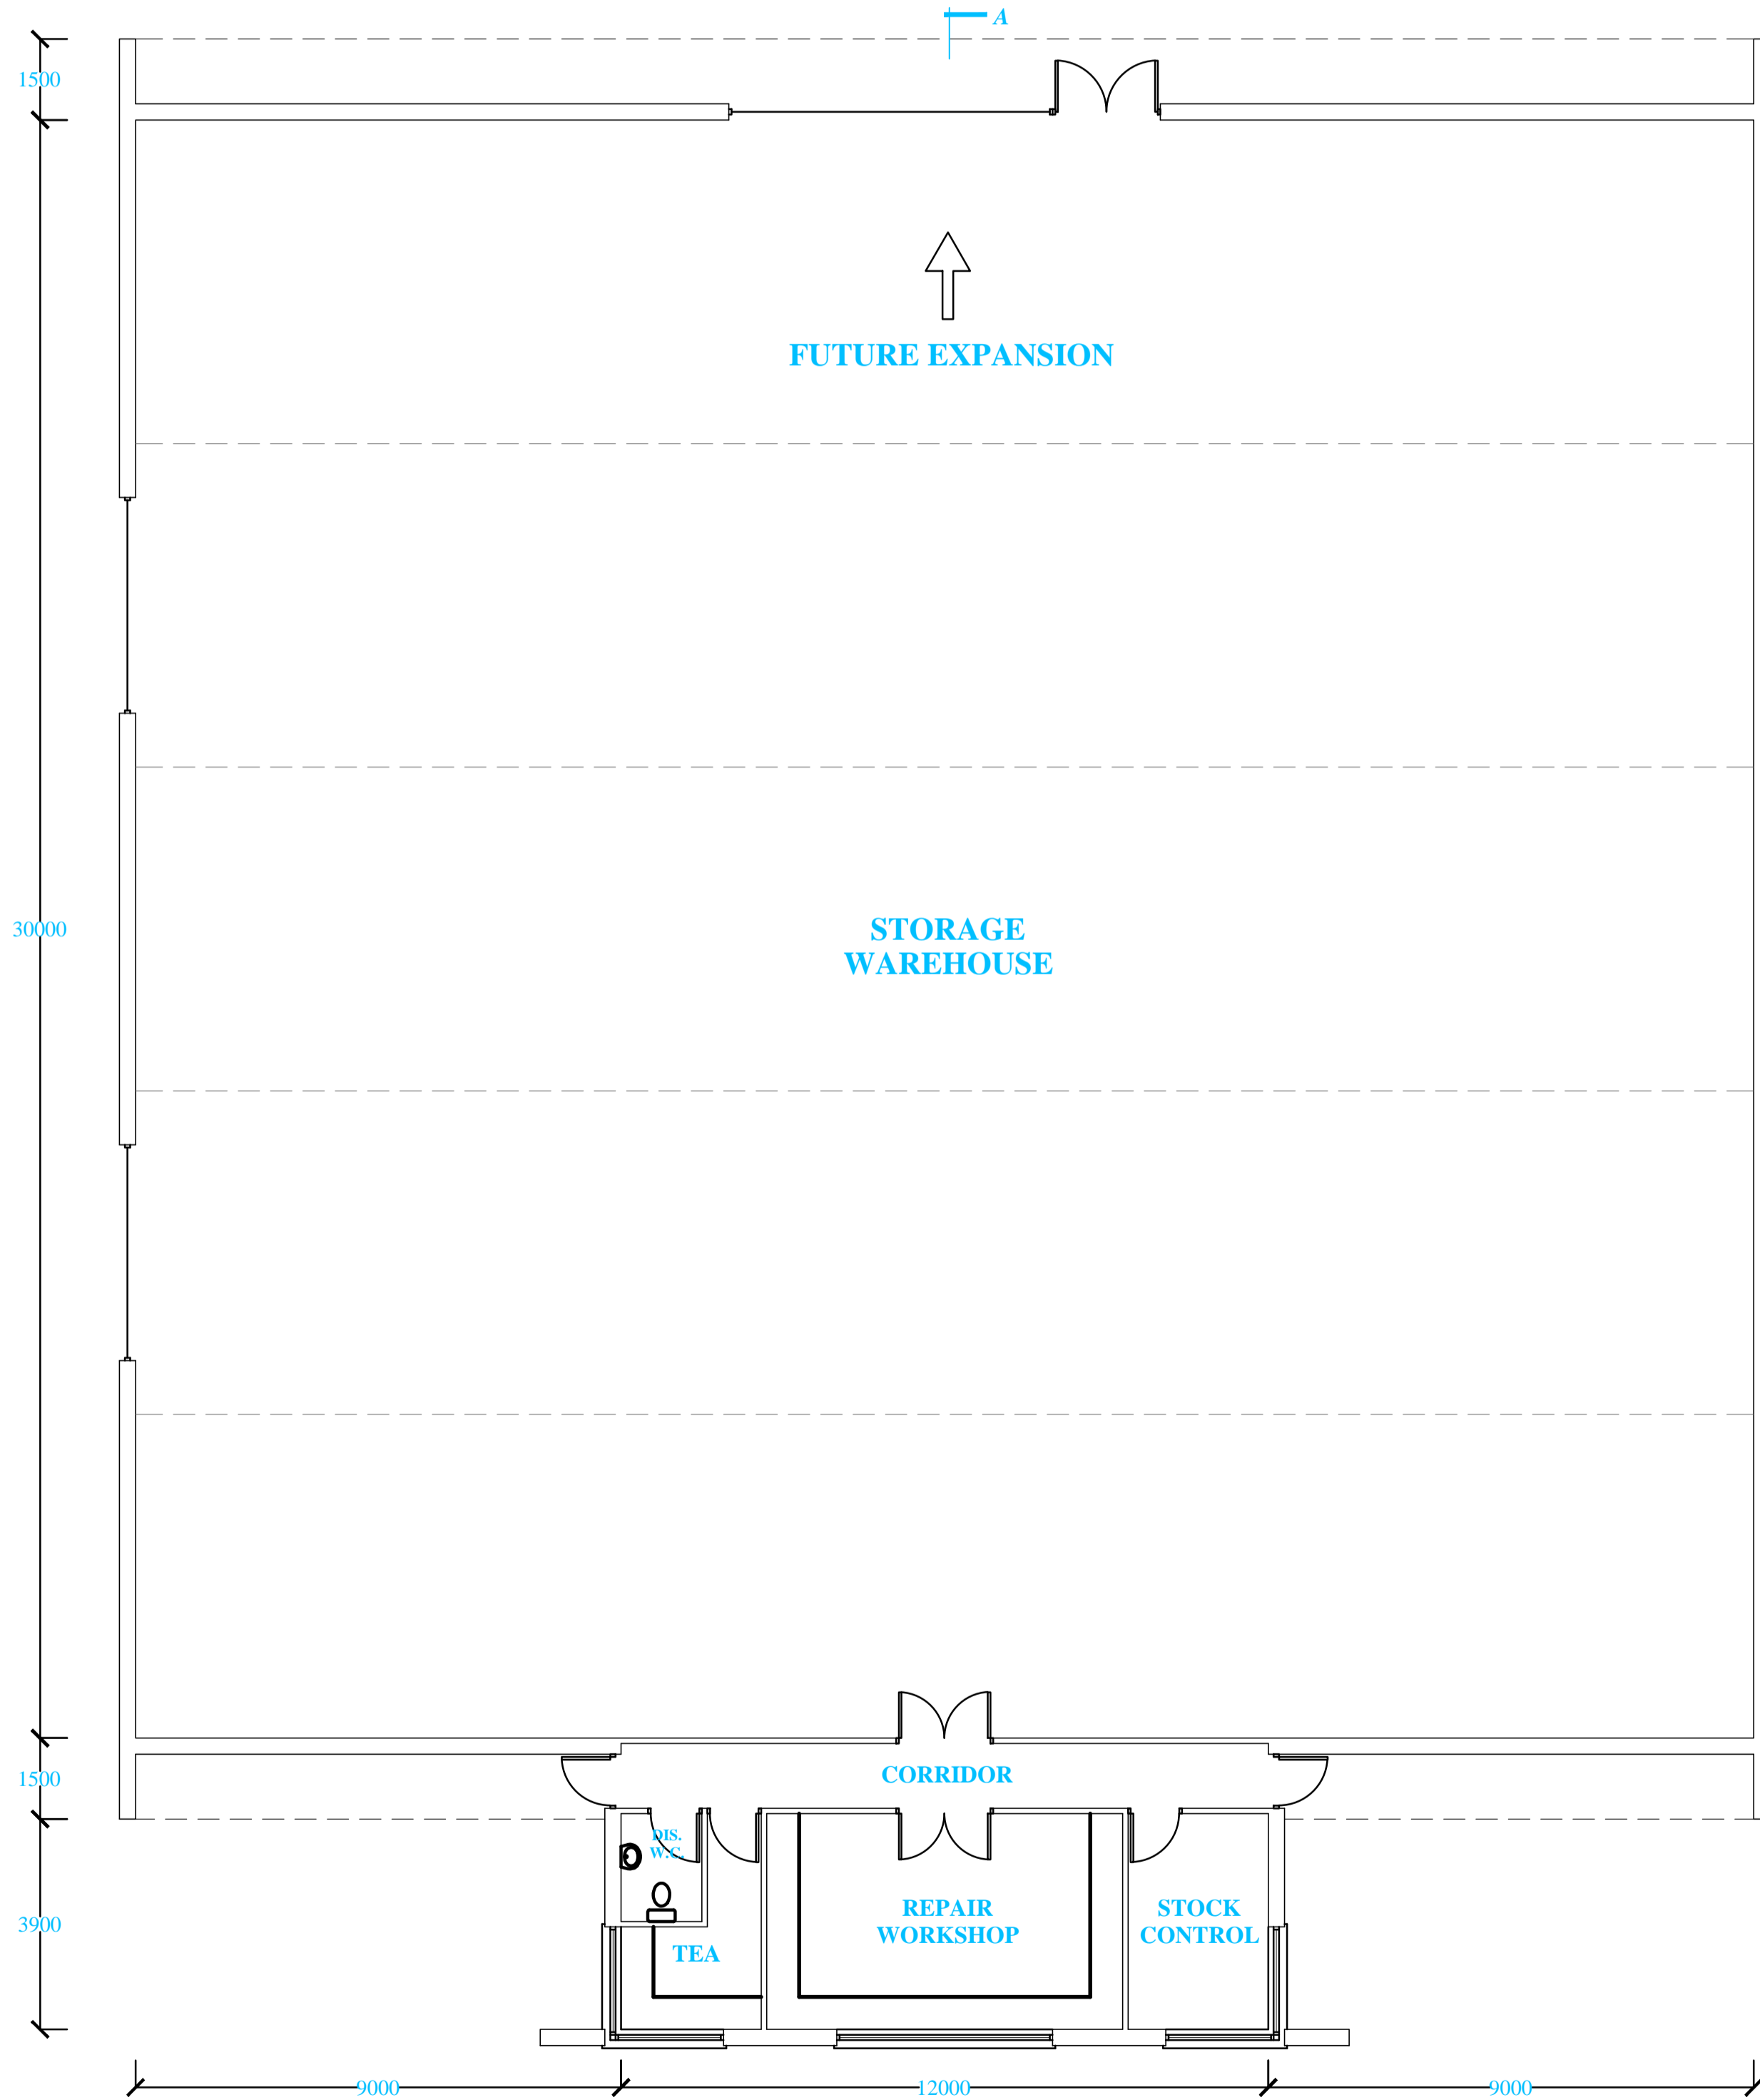


GROUND FLOOR PLAN - 965m<sup>2</sup>

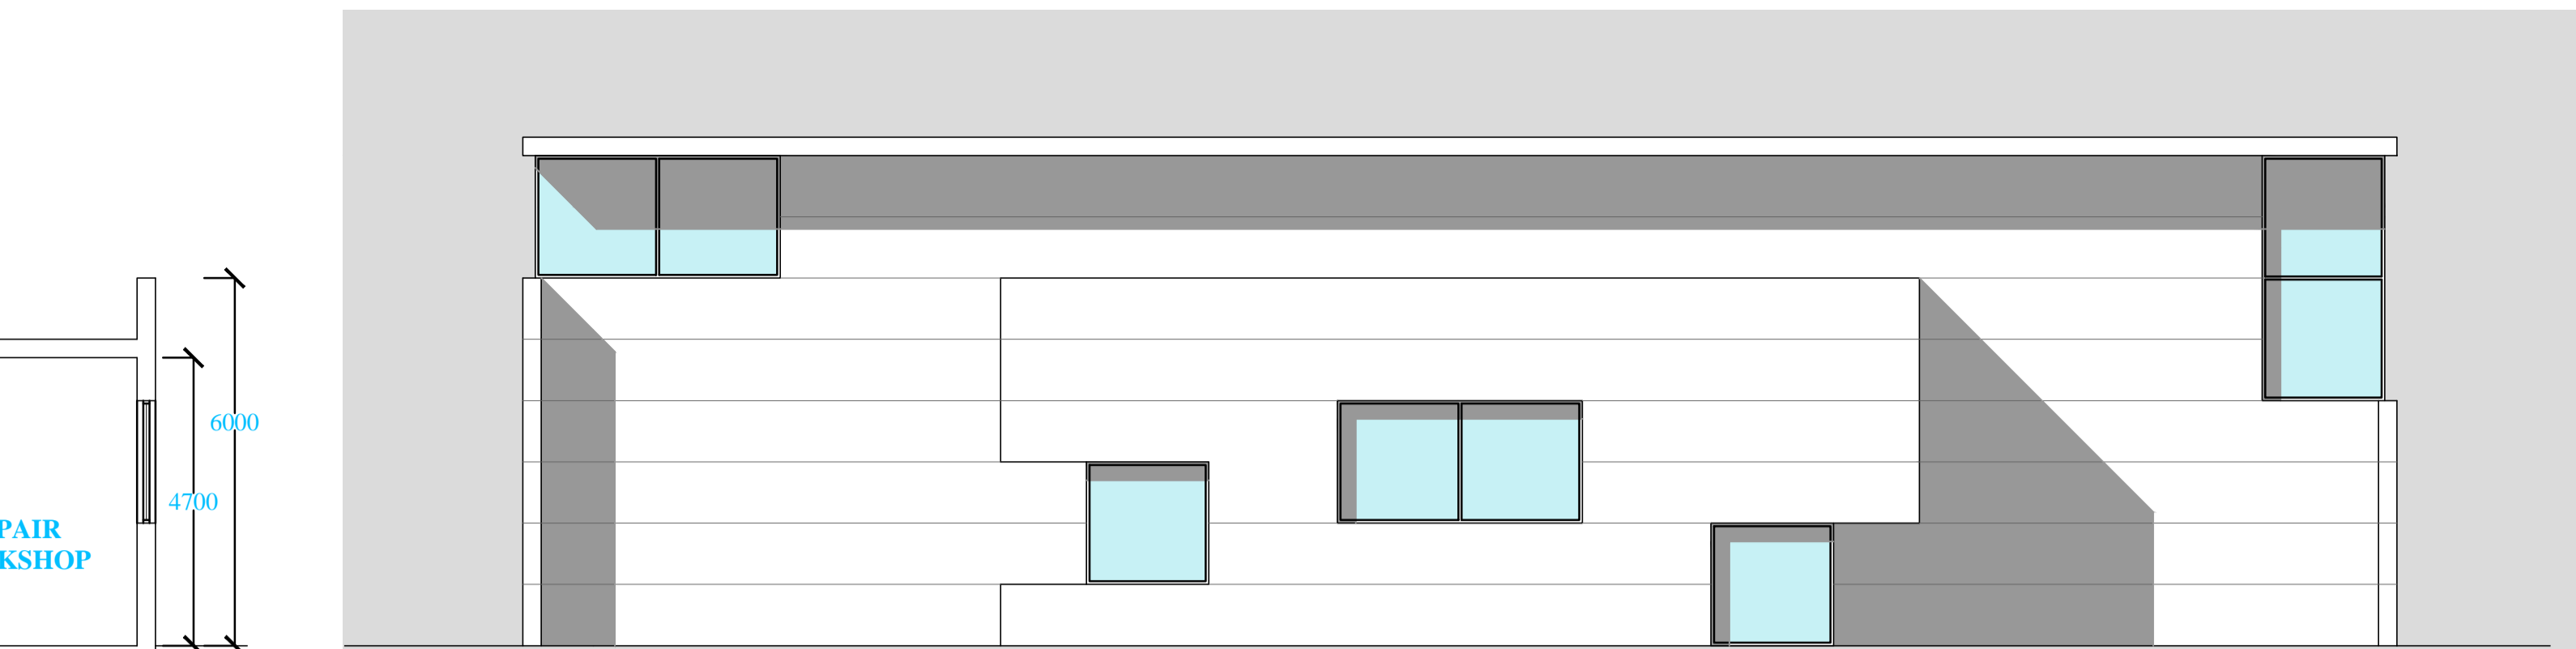


FRONT ELEVATION



REAR ELEVATION

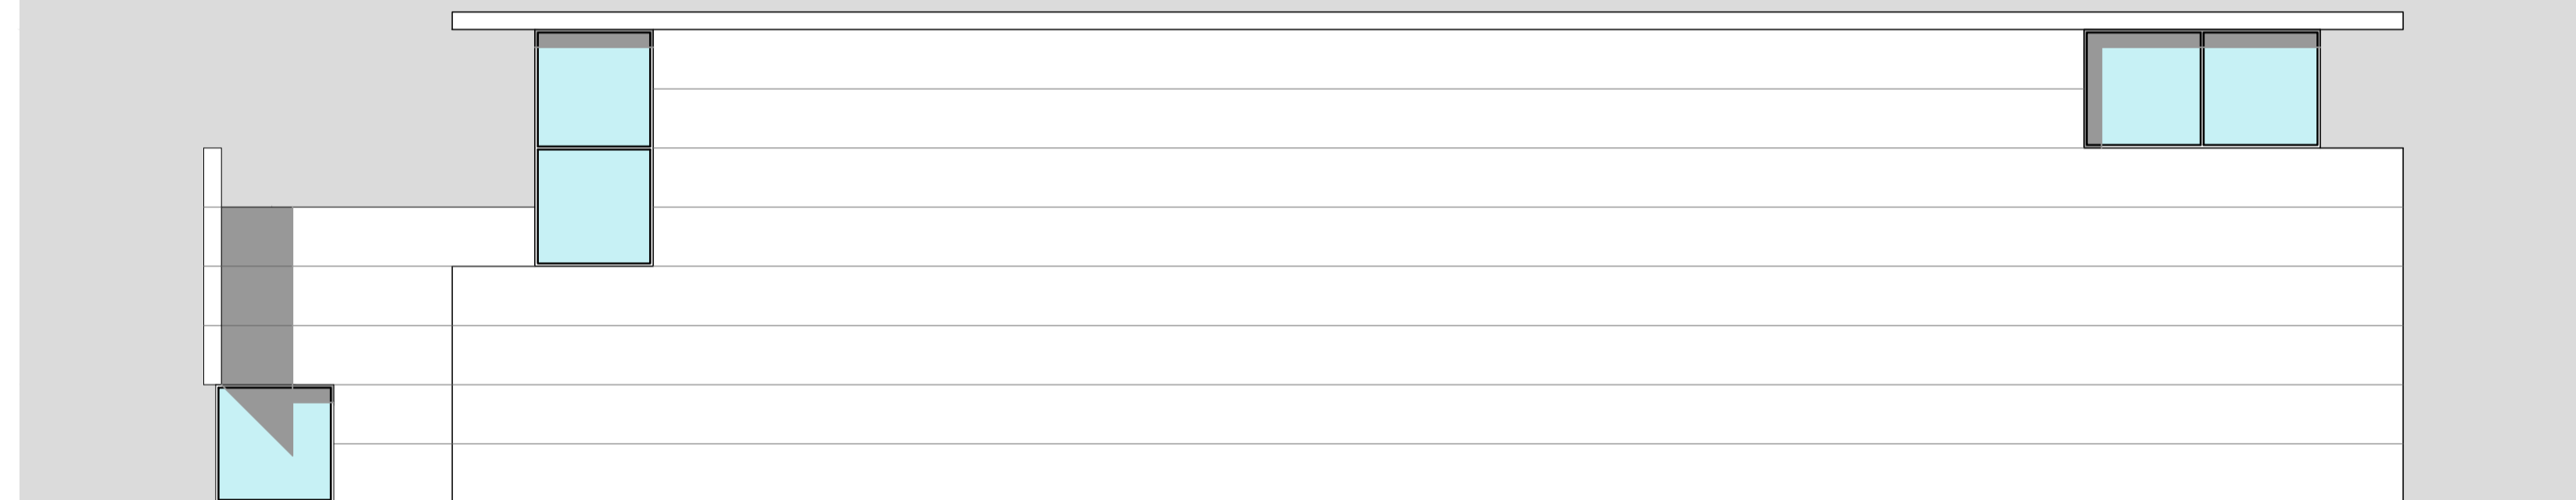

SIDE ELEVATION

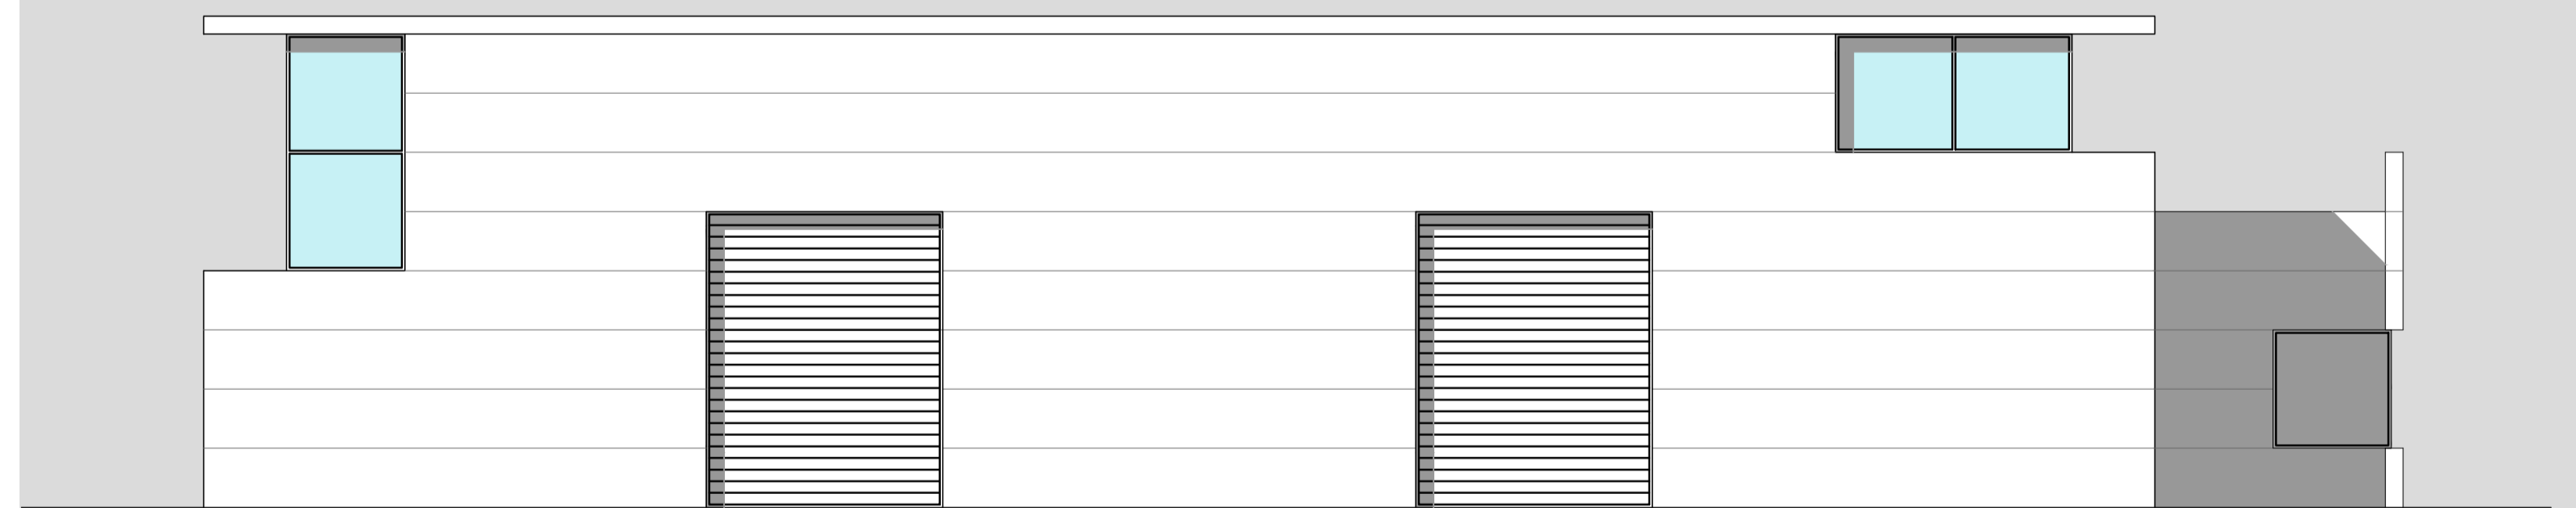

SIDE ELEVATION

Project	Galway Harbour Extension	Drg. no.	04 - 0110
Client	Galway Harbour Company	Scale	A1 1:100 A3 1:200
Title	Harbour Management Building	Date	Jan 2014