


PROPOSED NORTH EAST ELEVATION SCALE A3 1/200

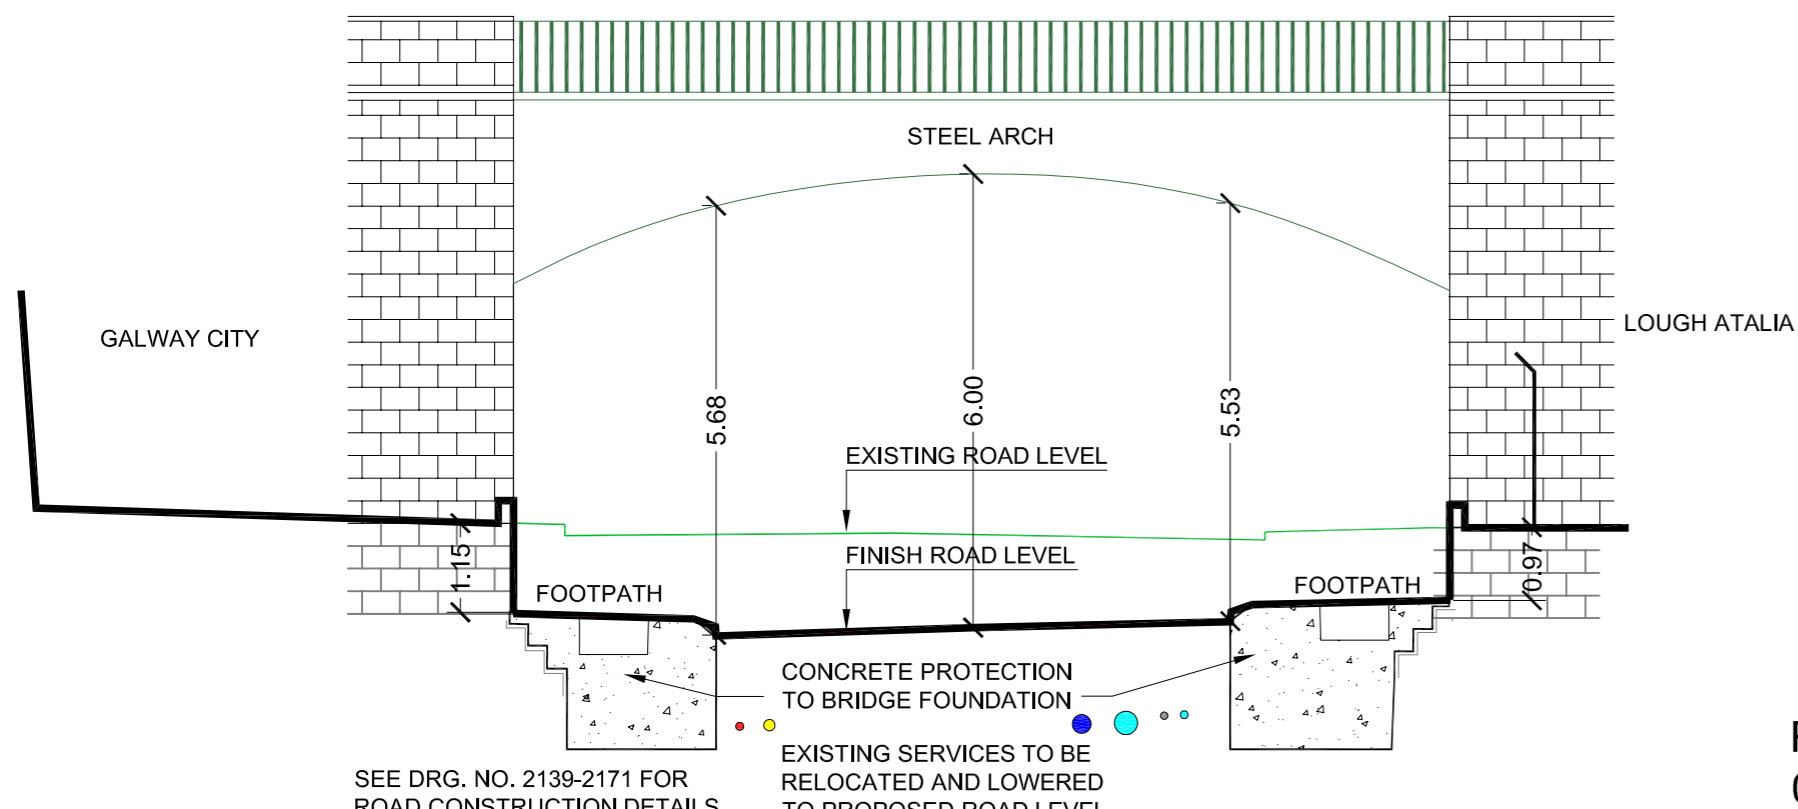

PROPOSED SOUTH WEST ELEVATION SCALE A3 1/200

Retaining Wall 1.2m high tapering to 0.0m shown highlighted blue, 1.2m wide working area to be reinstated where disturbed during construction of retaining wall

Retaining Wall 1.2m high tapering to 0.0m shown highlighted blue, 1.2m wide working area to be reinstated where disturbed during construction of retaining wall

Road centreline and associated chainage of road lowering shown highlighted Red

Advisory On-Road Cycle Lane under bridge

Advisory On-Road Cycle Lane under bridge

Retaining Wall 1.2m high tapering to 0.0m shown highlighted blue, 1.2m wide working area to be reinstated where disturbed during construction of retaining wall

Road chainage and associated chainage of road lowering shown highlighted Red

Retaining Wall 1.2m high tapering to 0.0m shown highlighted blue, under existing fence. 1.2m wide working area to be reinstated where disturbed during construction of retaining wall

Existing kerbline at site entrance to be repositioned and regraded to suit new road layout

NOTES:

- FIGURED DIMENSIONS ONLY TO BE TAKEN FROM THIS DRAWING.
- ALL DRAWINGS TO BE CHECKED BY THE CONTRACTOR ON SITE
- ENGINEER/EMPLOYERS REPRESENTATIVE, AS APPROPRIATE, TO BE INFORMED BY THE CONTRACTOR OF ANY DISCREPANCIES BEFORE ANY WORK COMMENCES
- THE CONTRACTOR SHALL UNDERTAKE A THOROUGH CHECK FOR THE ACTUAL LOCATION OF ALL SERVICES/UTILITIES, ABOVE AND BELOW GROUND, BEFORE ANY WORK COMMENCES
- ALL LEVELS SHOWN RELATE TO ORDNANCE SURVEY DATUM AT MALIN HEAD

Rev	Date	Description	By	Chkd.
A	JAN 14	FIRST ISSUE	JOM	JPK

Client:
GALWAY HARBOUR COMPANY

Project:
GALWAY HARBOUR EXTENSION

Title:
**LOUGH ATALIA BRIDGE
PROPOSED PLAN & ELEVATIONS**

Scale: **A3: 1/500, A1: 1/250**

Prepared by: **JOM** Checked: **JPK** Date: **JAN 14**

Project Director: **JOHN P KELLY**

Drawing Status: **PLANNING & EIS**

TOBIN
Patrick J. Tobin & Co. Ltd.
TOBIN Consulting Engineers,
Fairgreen House, Fairgreen Road,
Galway, Ireland.
tel: +353-(0)91-565211
fax: +353-(0)91-565398
e-mail: galway@tobin.ie
www.tobin.ie

Revision:
Drawing No.: **2139-2170** **A**

See Drg 2139-2171 for Road Construction Cross Section Details