



CONSTRUCTION ELEMENT 4
LAGOONS 1 & 2

- 4.1 HAUL ROAD CONSTRUCTED ■
- 4.2 LAGOONS 1 & 2 CONSTRUCTED ■

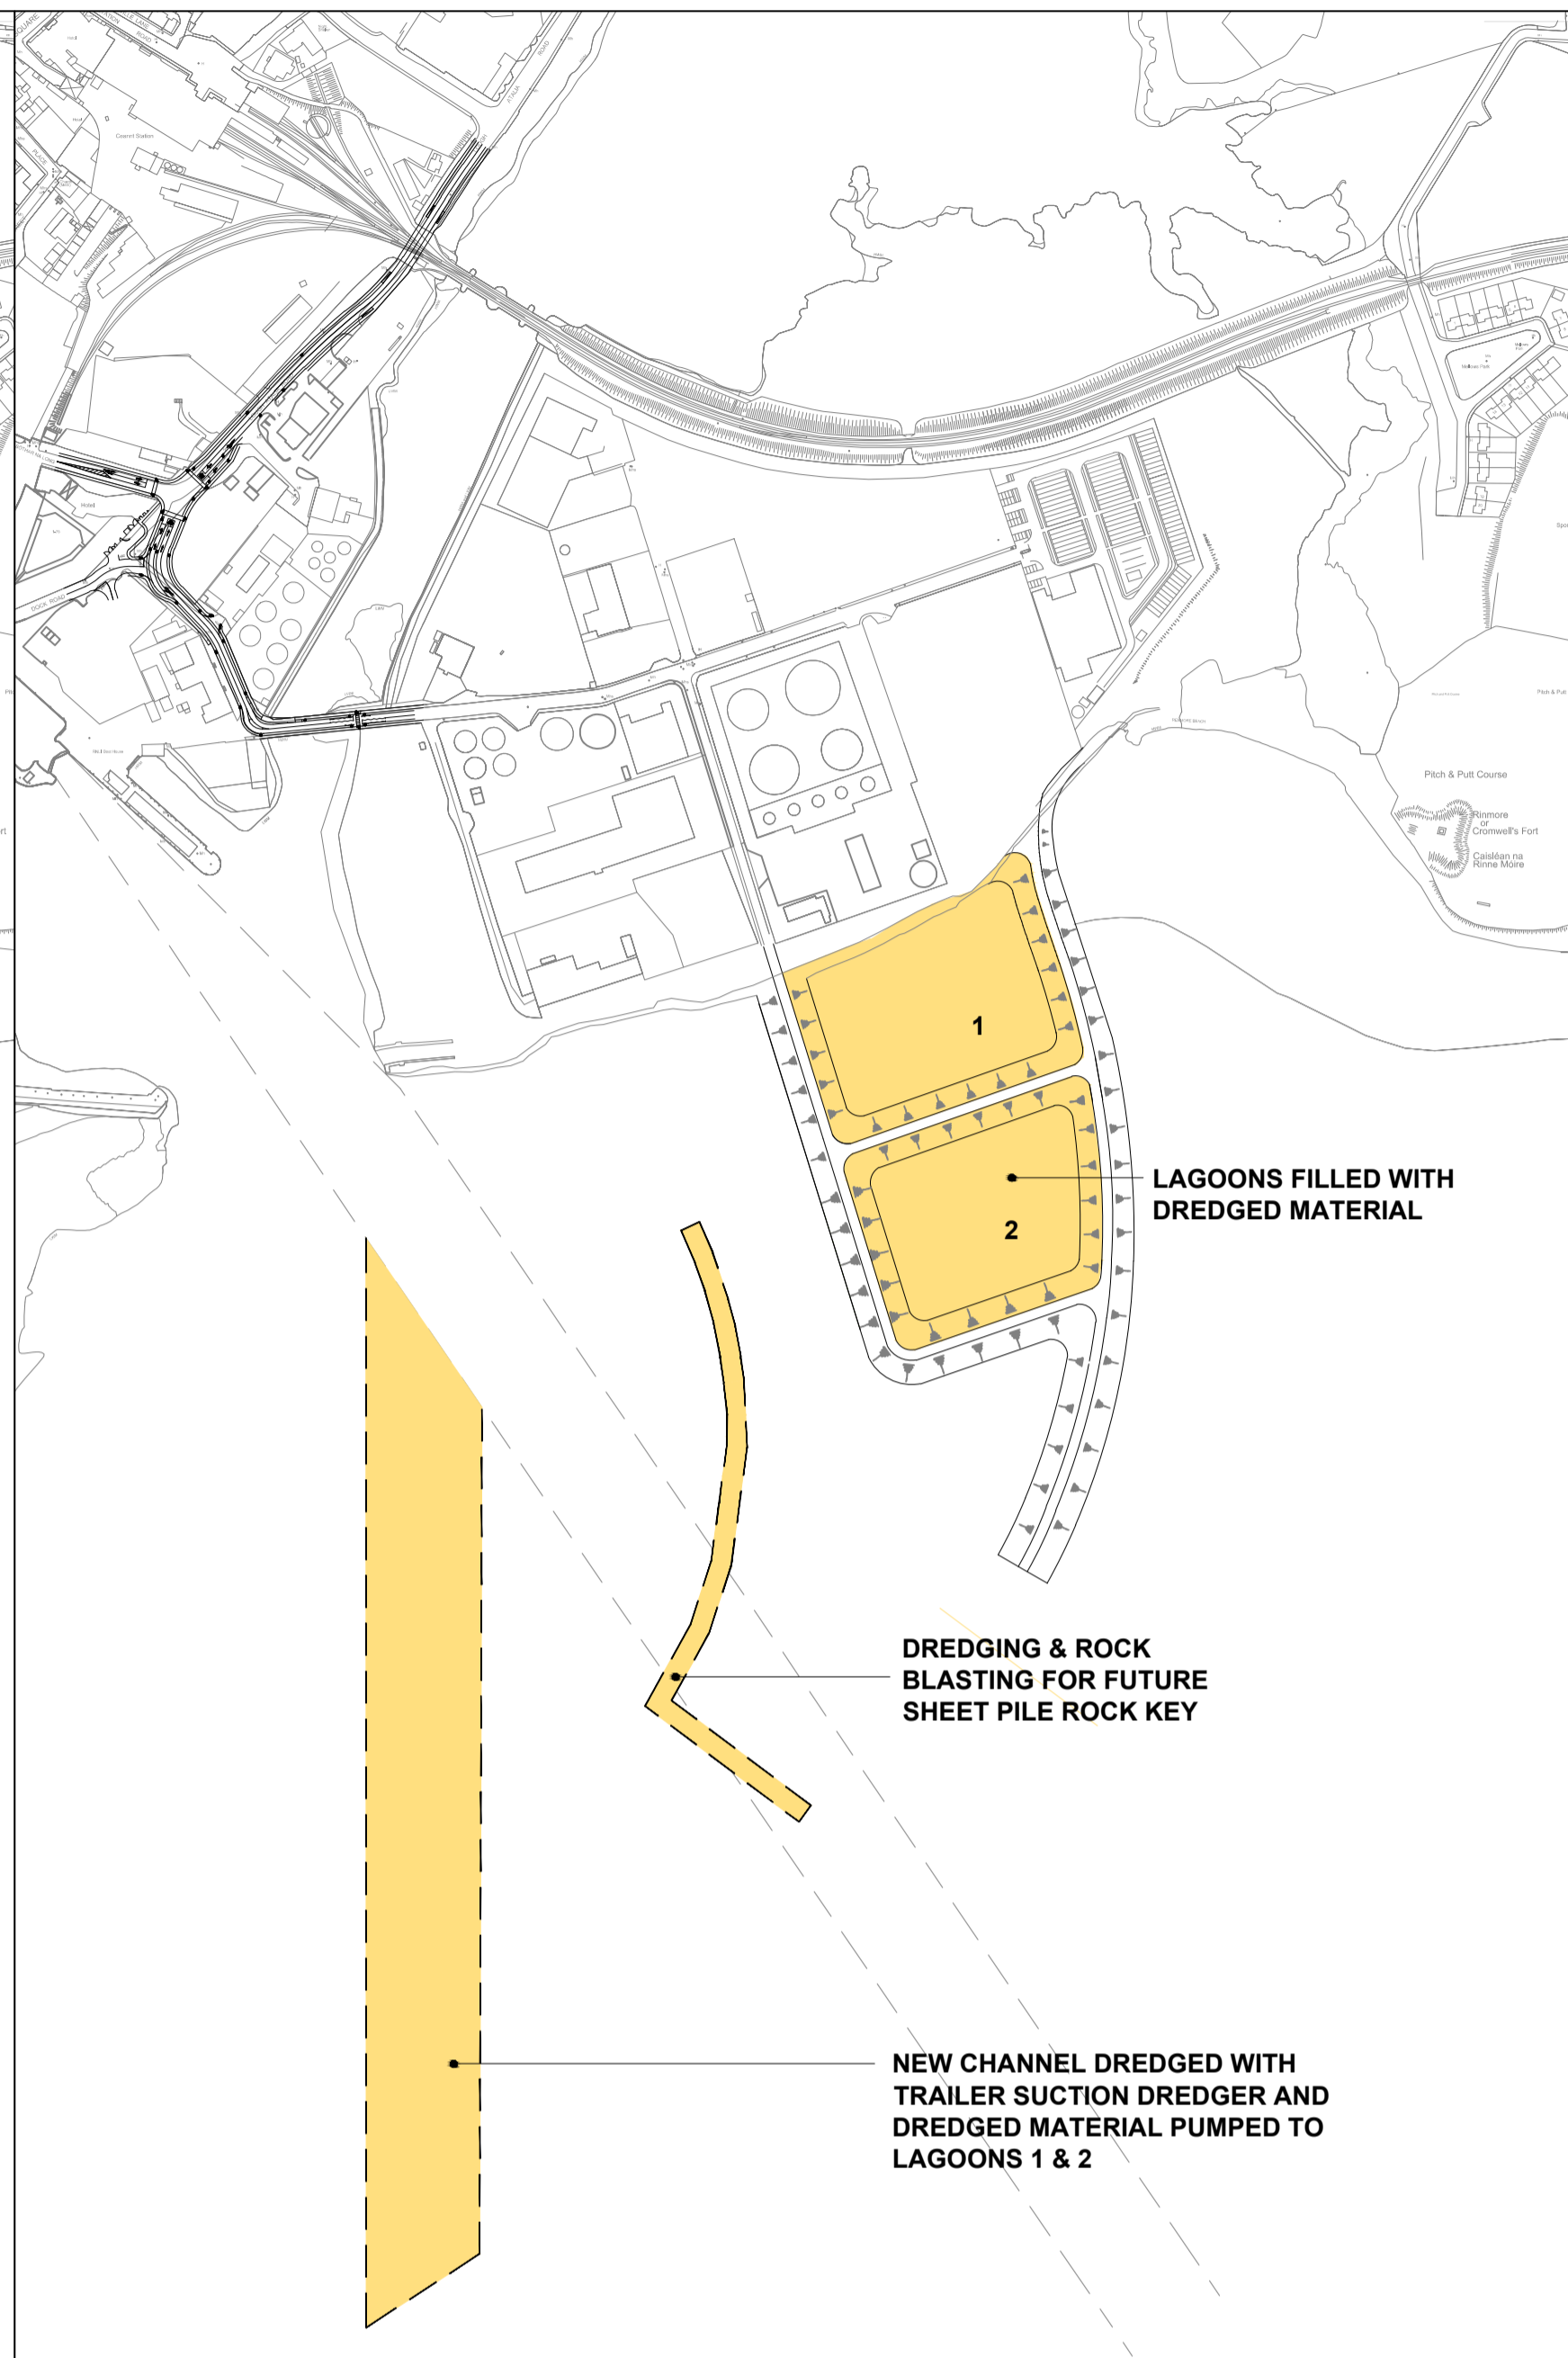

CONSTRUCTION ELEMENT 5
NEW CHANNEL

- 5.1 NEW CHANNEL DREDGED ■
- 5.2 KEY FOR SHEET PILE WALLS FOR LAGOONS 4 & 6 DREDGED & BLASTED ■
- 5.3 LAGOONS 1 & 2 FILLED WITH DREDGED MATERIAL ■

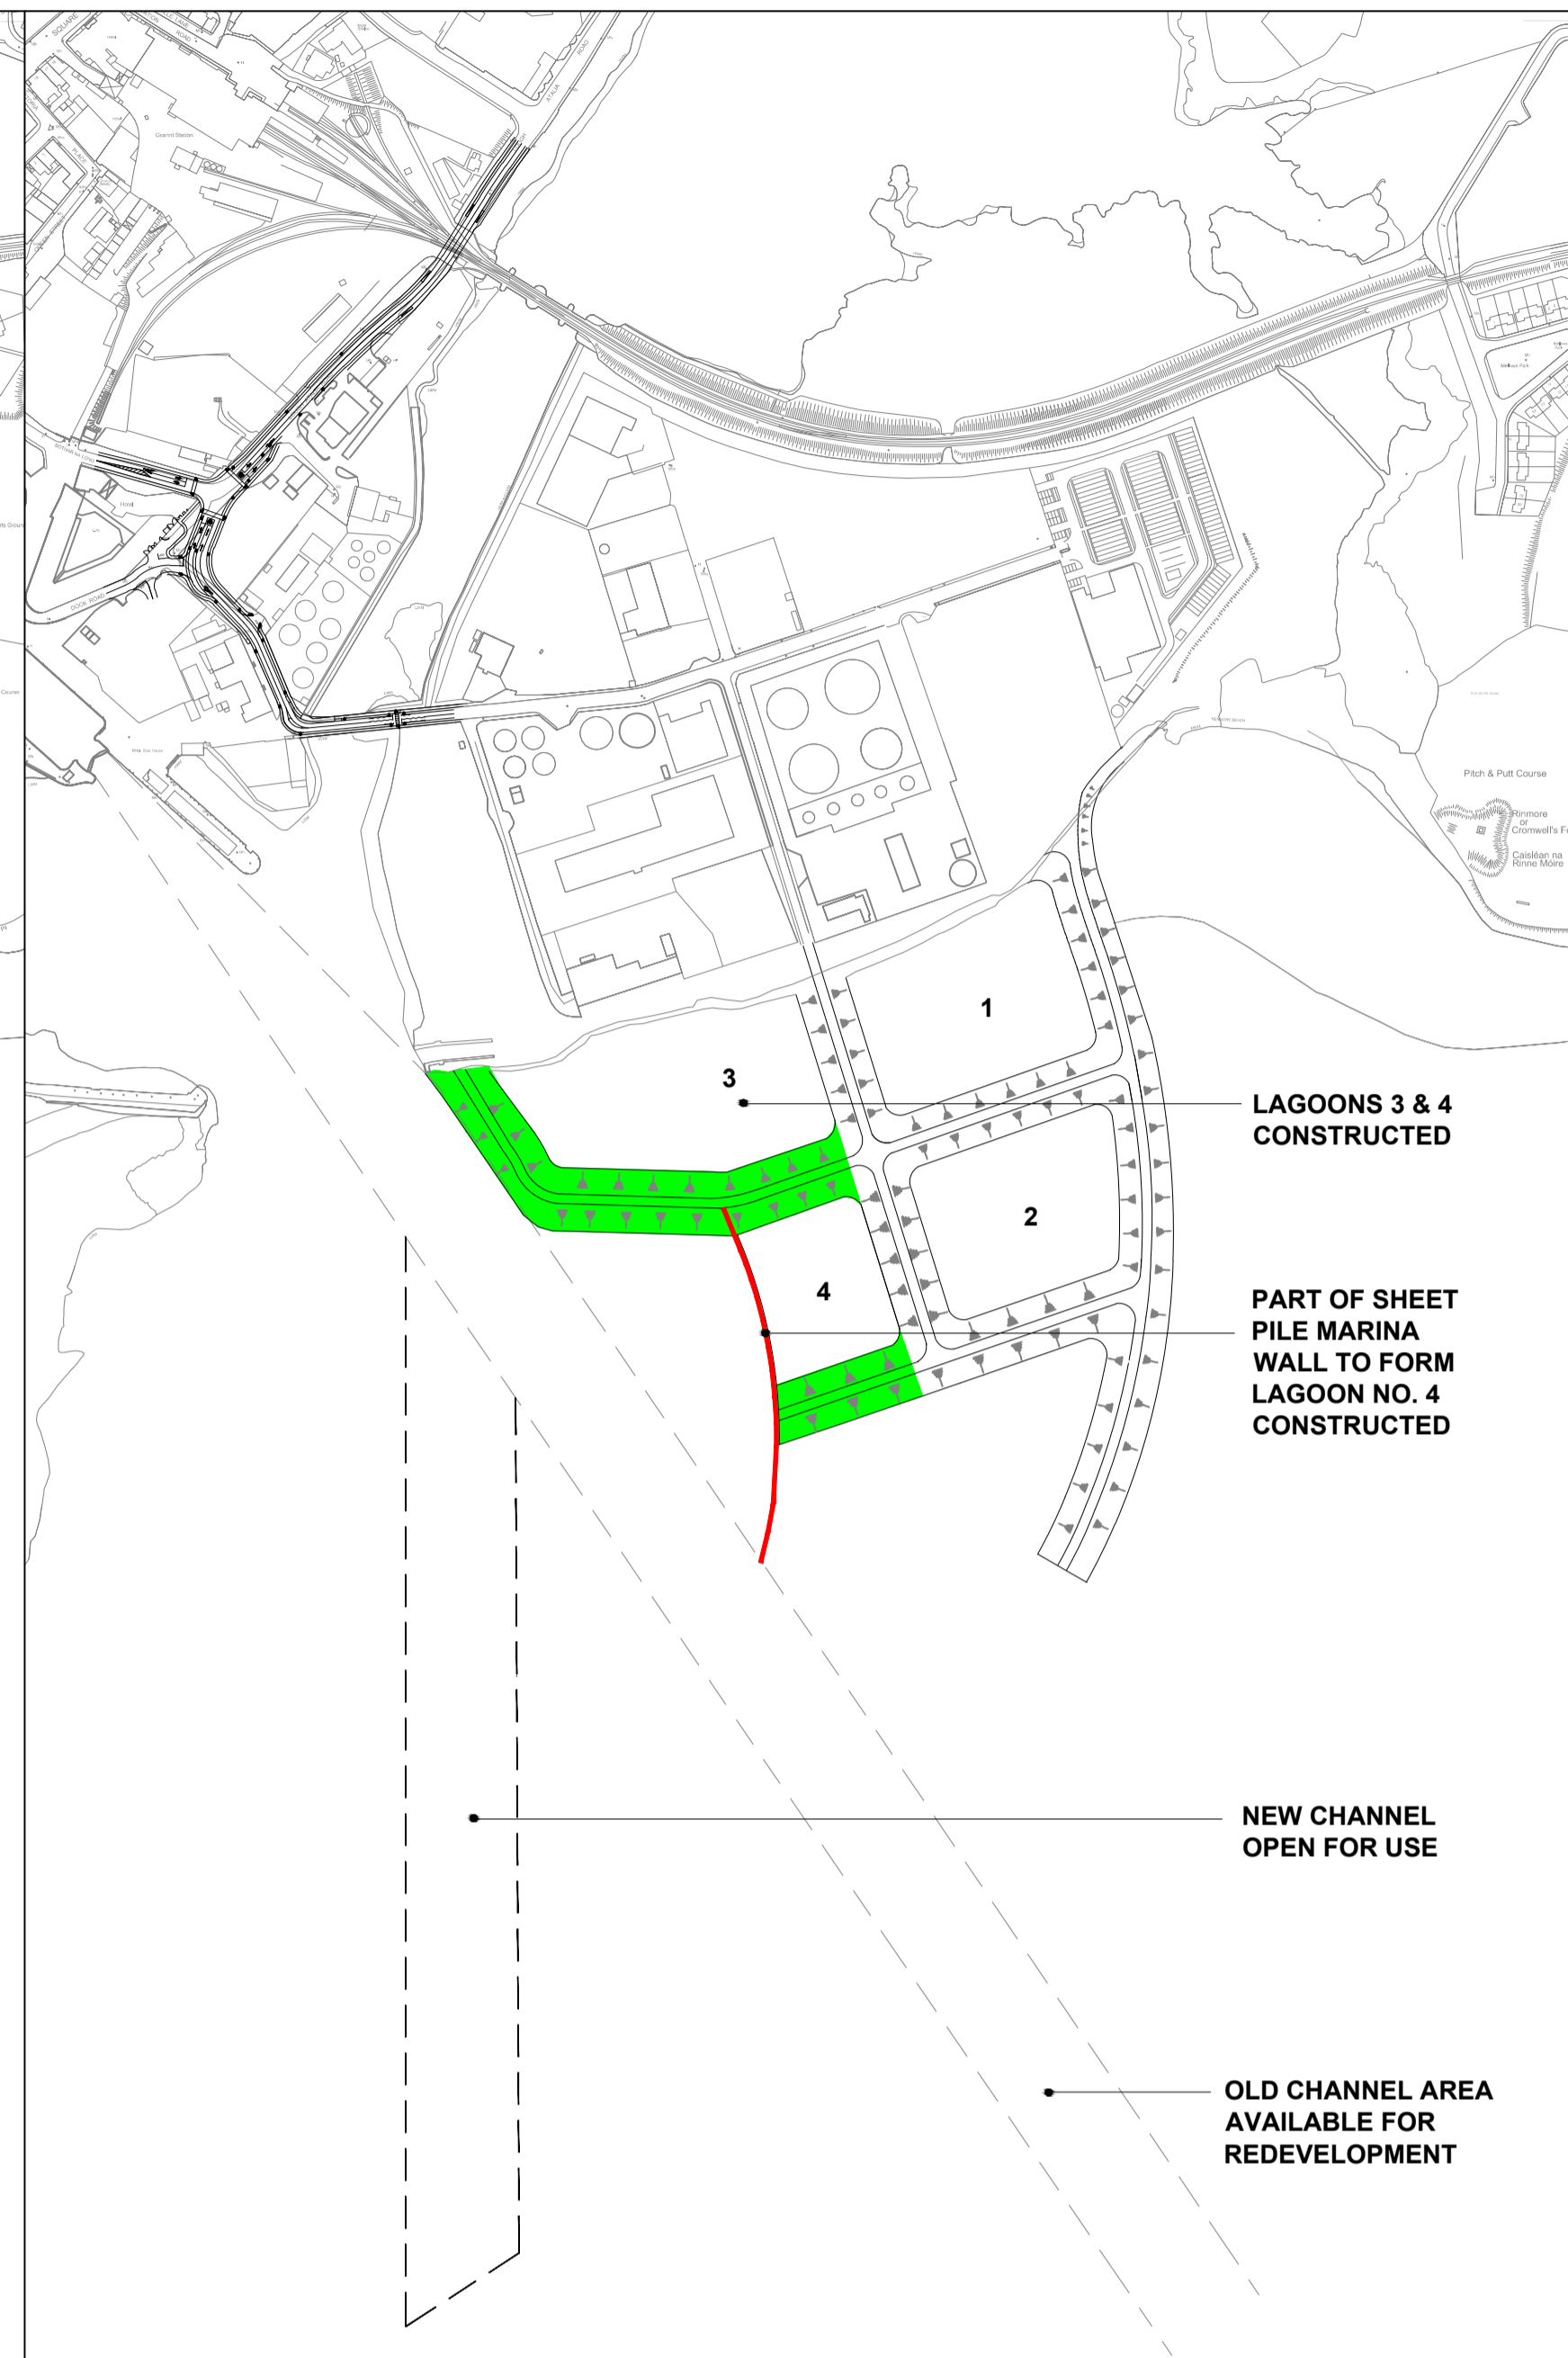

CONSTRUCTION ELEMENT 6
LAGOONS 3 & 4

- 6.1 PART OF MARINA SHEET PILE WALL CONSTRUCTED TO FORM LAGOON NO. 4 ■
- 6.2 LAGOONS 3 & 4 CONSTRUCTED ■

NOTES:

1. FIGURED DIMENSIONS ONLY TO BE TAKEN FROM THIS DRAWING.
2. ALL DRAWINGS TO BE CHECKED BY THE CONTRACTOR ON SITE.
3. ENGINEER/EMPLOYERS REPRESENTATIVE, AS APPROPRIATE, TO BE INFORMED BY THE CONTRACTOR OF ANY DISCREPANCIES BEFORE ANY WORK COMMENCES.
4. THE CONTRACTOR SHALL UNDERTAKE A THOROUGH CHECK FOR THE ACTUAL LOCATION OF ALL SERVICES/UTILITIES, ABOVE AND BELOW GROUND, BEFORE ANY WORK COMMENCES.
5. ALL LEVELS SHOWN RELATE TO ORDNANCE SURVEY DATUM AT MALIN HEAD.

Rev	Date	Description	By	Chkd.
A	JAN 2014	FIRST ISSUE	JOM	JPK

Client:
GALWAY HARBOUR COMPANY

Project:
GALWAY HARBOUR EXTENSION

Title:
CONSTRUCTION SEQUENCING SHEET 2 OF 9

Scale @ A1:1/5000 A3 1/10,000

Prepared by: JOM Checked: BH Date: JAN 2014

Project Director: J.P. KELLY

Drawing Status: Planning & EIS



TOBIN Consulting Engineers,
Fairgreen House, Fairgreen Road,
Galway, Ireland.
tel: +353-(0)91-565211
fax: +353-(0)91-565398
e-mail: galway@tobin.ie
www.tobin.ie

TOBIN Consulting Engineers will not be liable for any use of this document for any purpose other than that for which it was originally prepared and provided. Except where specifically and explicitly agreed in writing by TOBIN Consulting Engineers, no part of this document may be reproduced or transmitted in any form and this document shall not be relied upon by any third party for any purpose.

Drawing No.: **2139-2146** Revision: **A**