
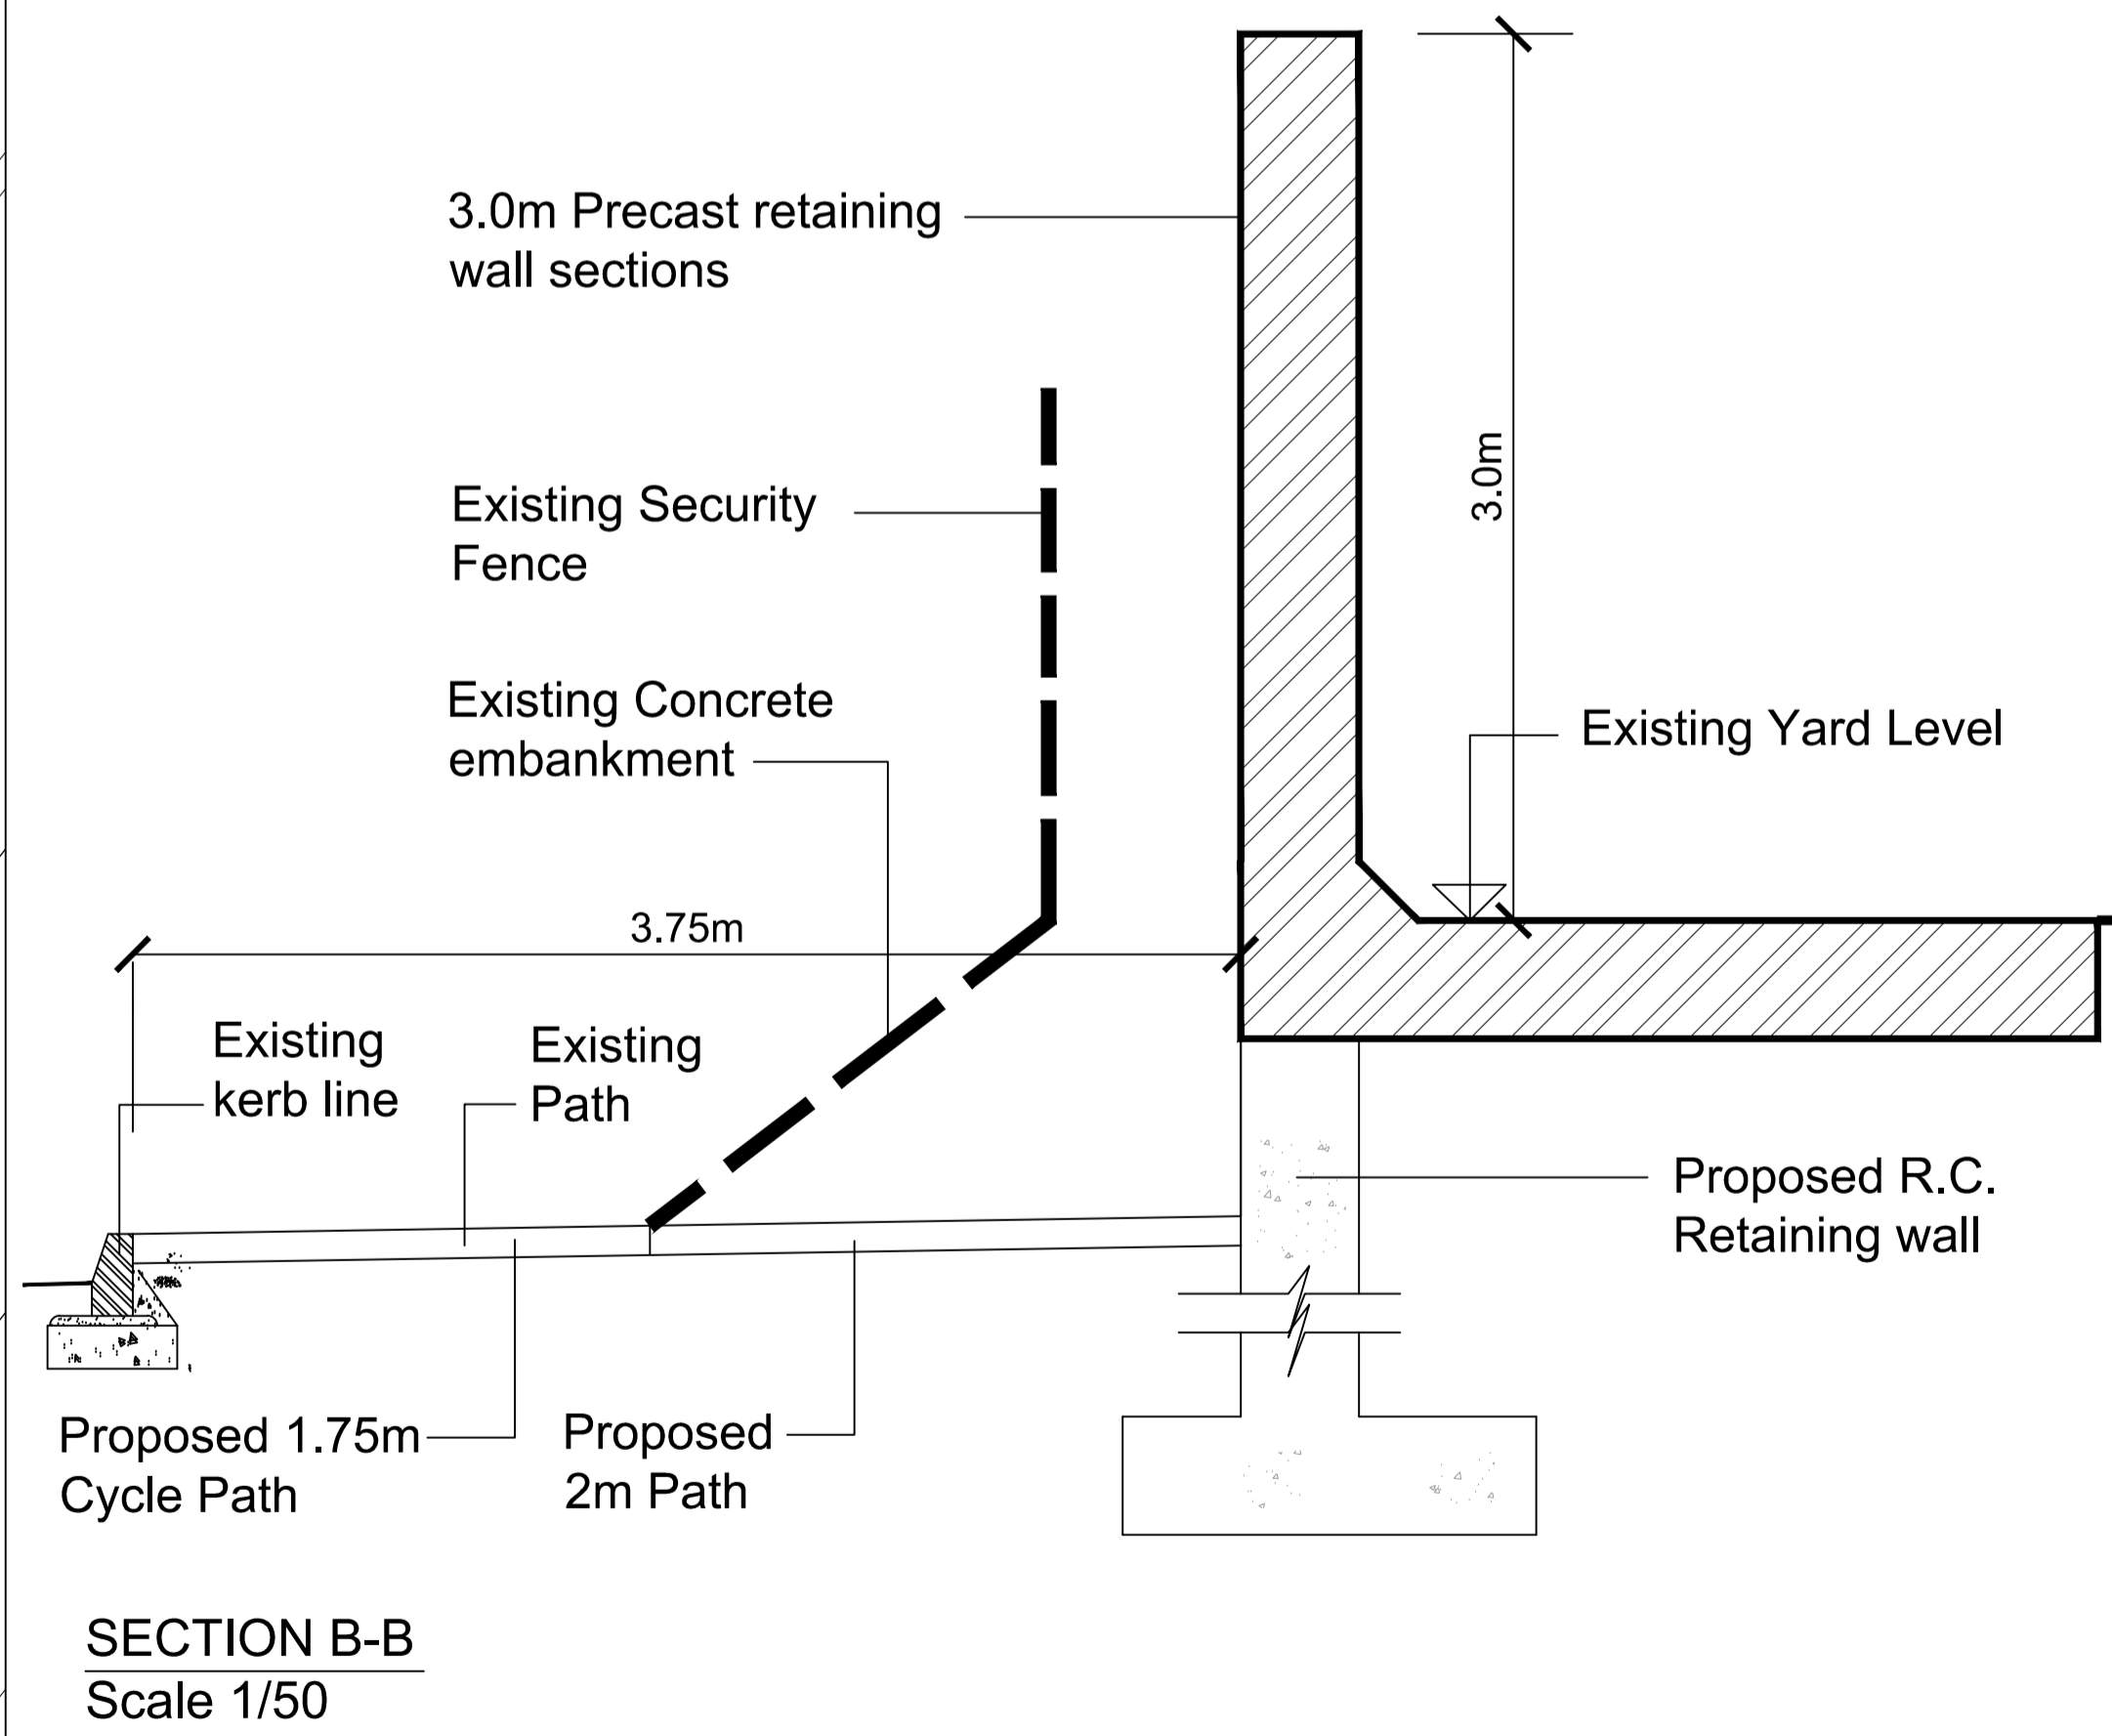


LEGEND

CARRIAGEWAY	
CYCLE LANE	
TACTILE PAVING	
TRAFFIC LIGHT SIGNAL	

Ordnance Survey Ireland Licence number EN 0016014.
© Ordnance Survey Ireland Government of Ireland

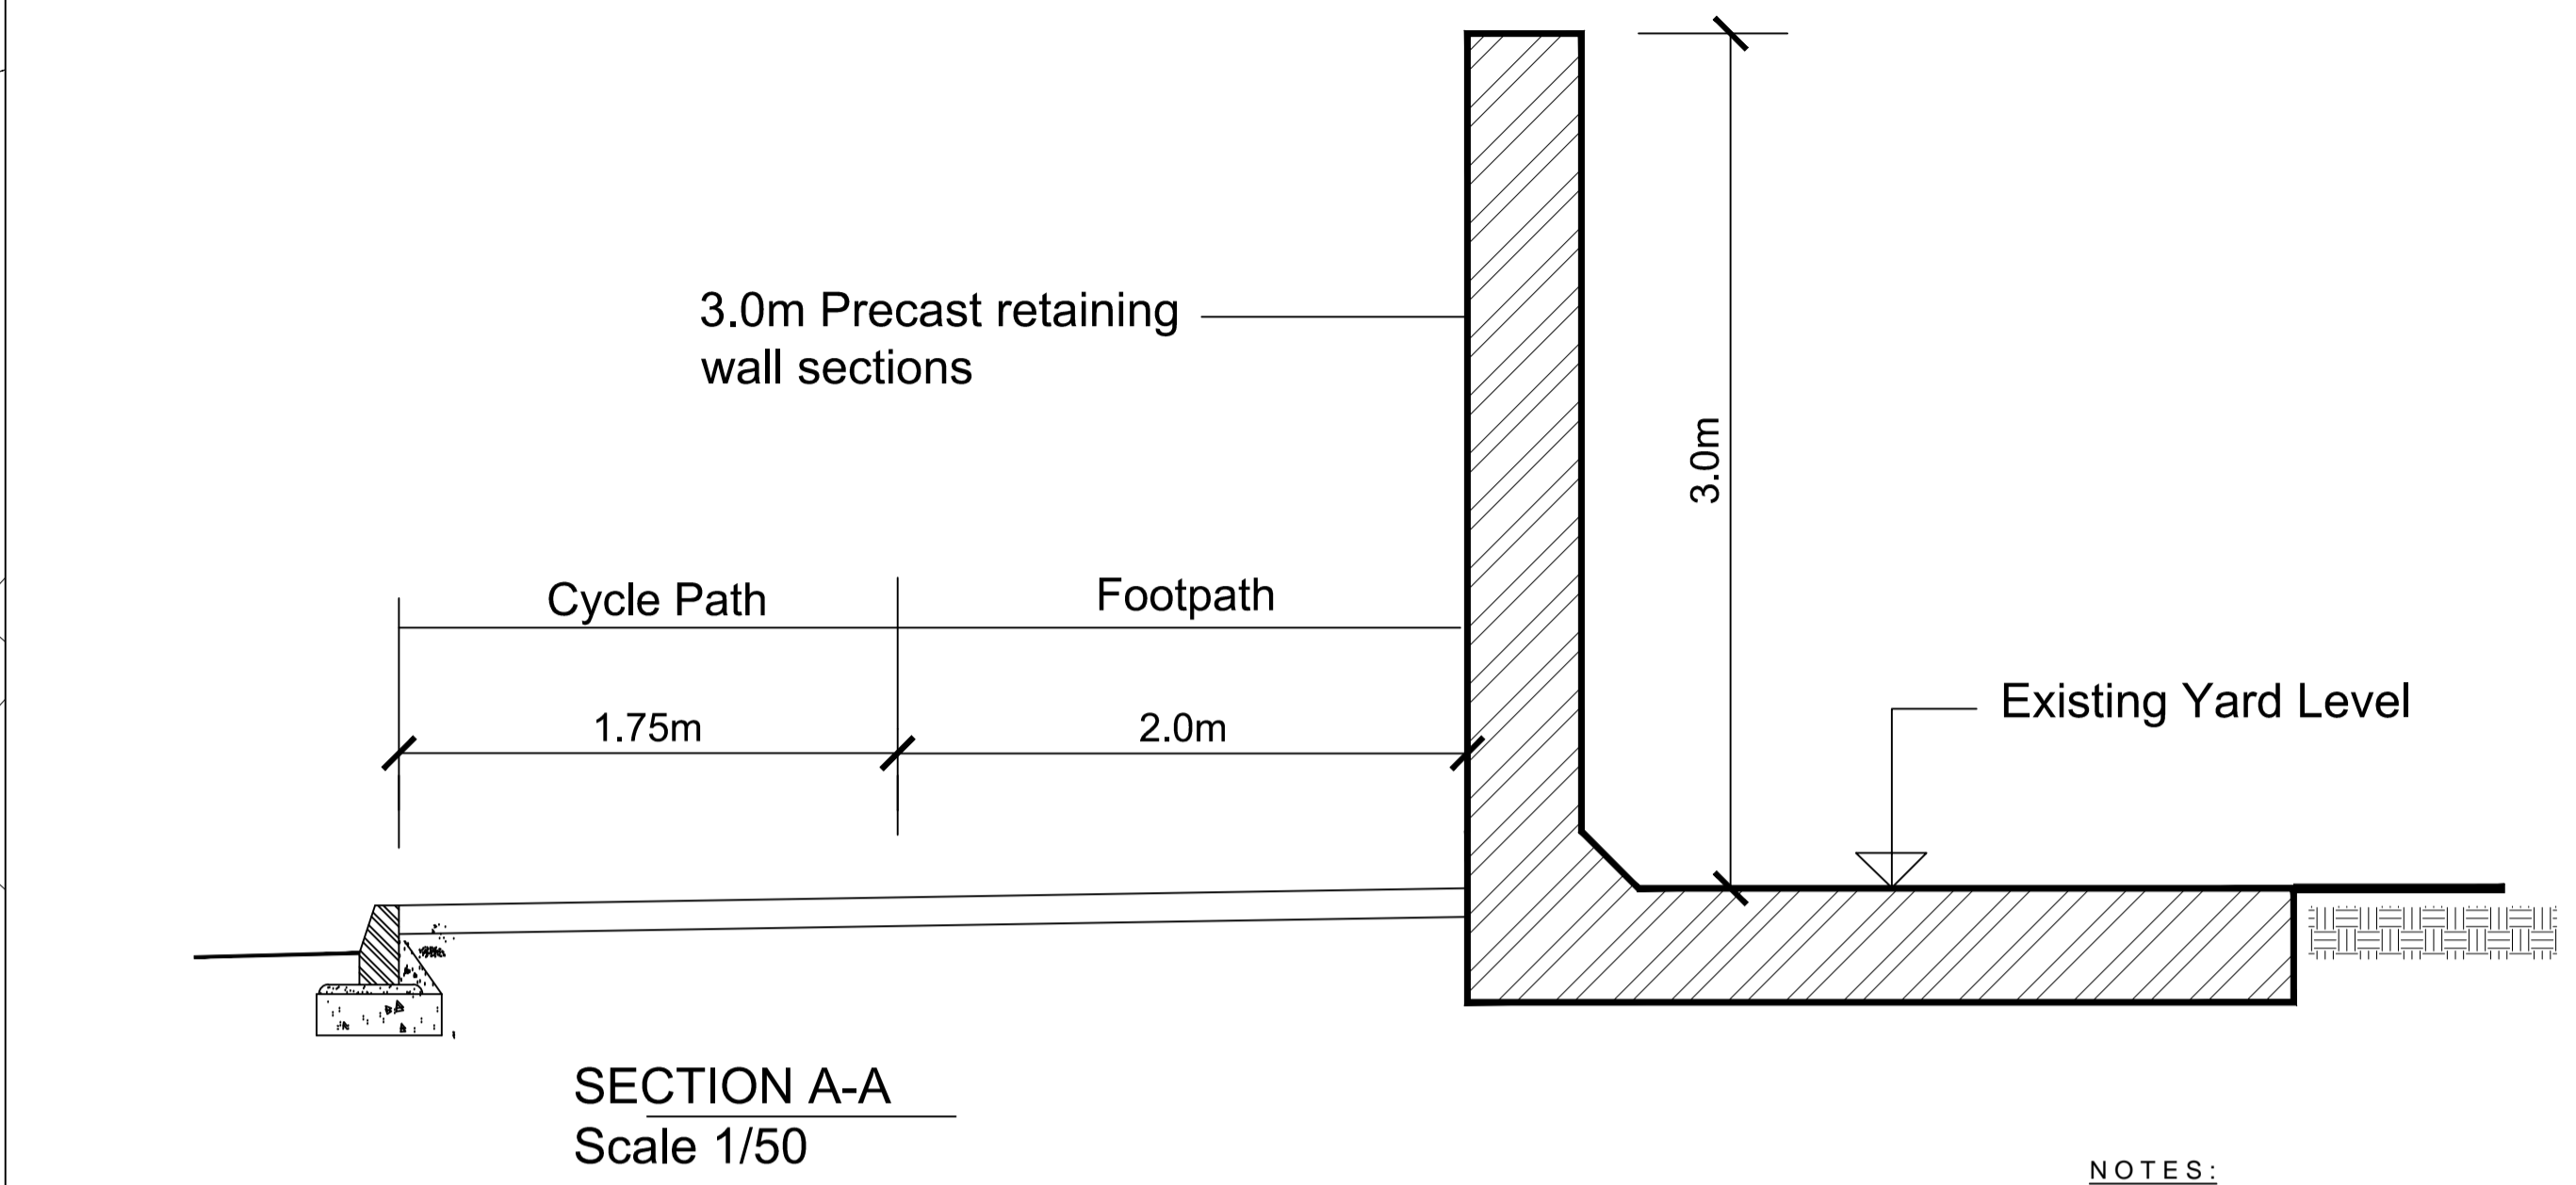

- NOTES:**
- FIGURED DIMENSIONS ONLY TO BE TAKEN FROM THIS DRAWING.
 - ALL DRAWINGS TO BE CHECKED BY THE CONTRACTOR ON SITE
 - ENGINEER/EMPLOYERS REPRESENTATIVE, AS APPROPRIATE, TO BE INFORMED BY THE CONTRACTOR OF ANY DISCREPANCIES BEFORE ANY WORK COMMENCES
 - THE CONTRACTOR SHALL UNDERTAKE A THOROUGH CHECK FOR THE ACTUAL LOCATION OF ALL SERVICES/UTILITIES, ABOVE AND BELOW GROUND, BEFORE ANY WORK COMMENCES
 - ALL LEVELS SHOWN RELATE TO ORDINANCE SURVEY DATUM AT MALIN HEAD

Rev	Date	Description	By	Chkd.
A	JAN 2014	FIRST ISSUE	JOM	JKP

Client: Galway Harbour Company

Project: Galway Harbour Extension

Title: Layout of Access Junction

Scale @ A3: 1:500

Prepared by:	Checked:	Date:
JOM	JKP	JAN 2014
Project Director:	J.P. Kelly	
Drawing Status:	Planning & EIS	

TOBIN
Patrick J. Tobin & Co. Ltd.
TOBIN Consulting Engineers,
Fairgreen House, Fairgreen Road,
Galway, Ireland.
tel: +353-(0)91-565211
fax: +353-(0)91-565398
e-mail: galway@tobin.ie
www.tobin.ie

TOBIN Consulting Engineers will not be liable for any use of this document for any purpose other than that for which it was originally prepared and provided. Should any specific use require signed or sealed documents, the contractor shall be responsible for obtaining the necessary permissions. All drawings shall be the property of TOBIN Consulting Engineers and shall not be reproduced or transmitted in any form and this document shall not be relied upon by any third party for any purpose.

Drawing No.: 2139-2165 Revision: A