



SECTION A-A  
Lough Atalia Road  
(South)

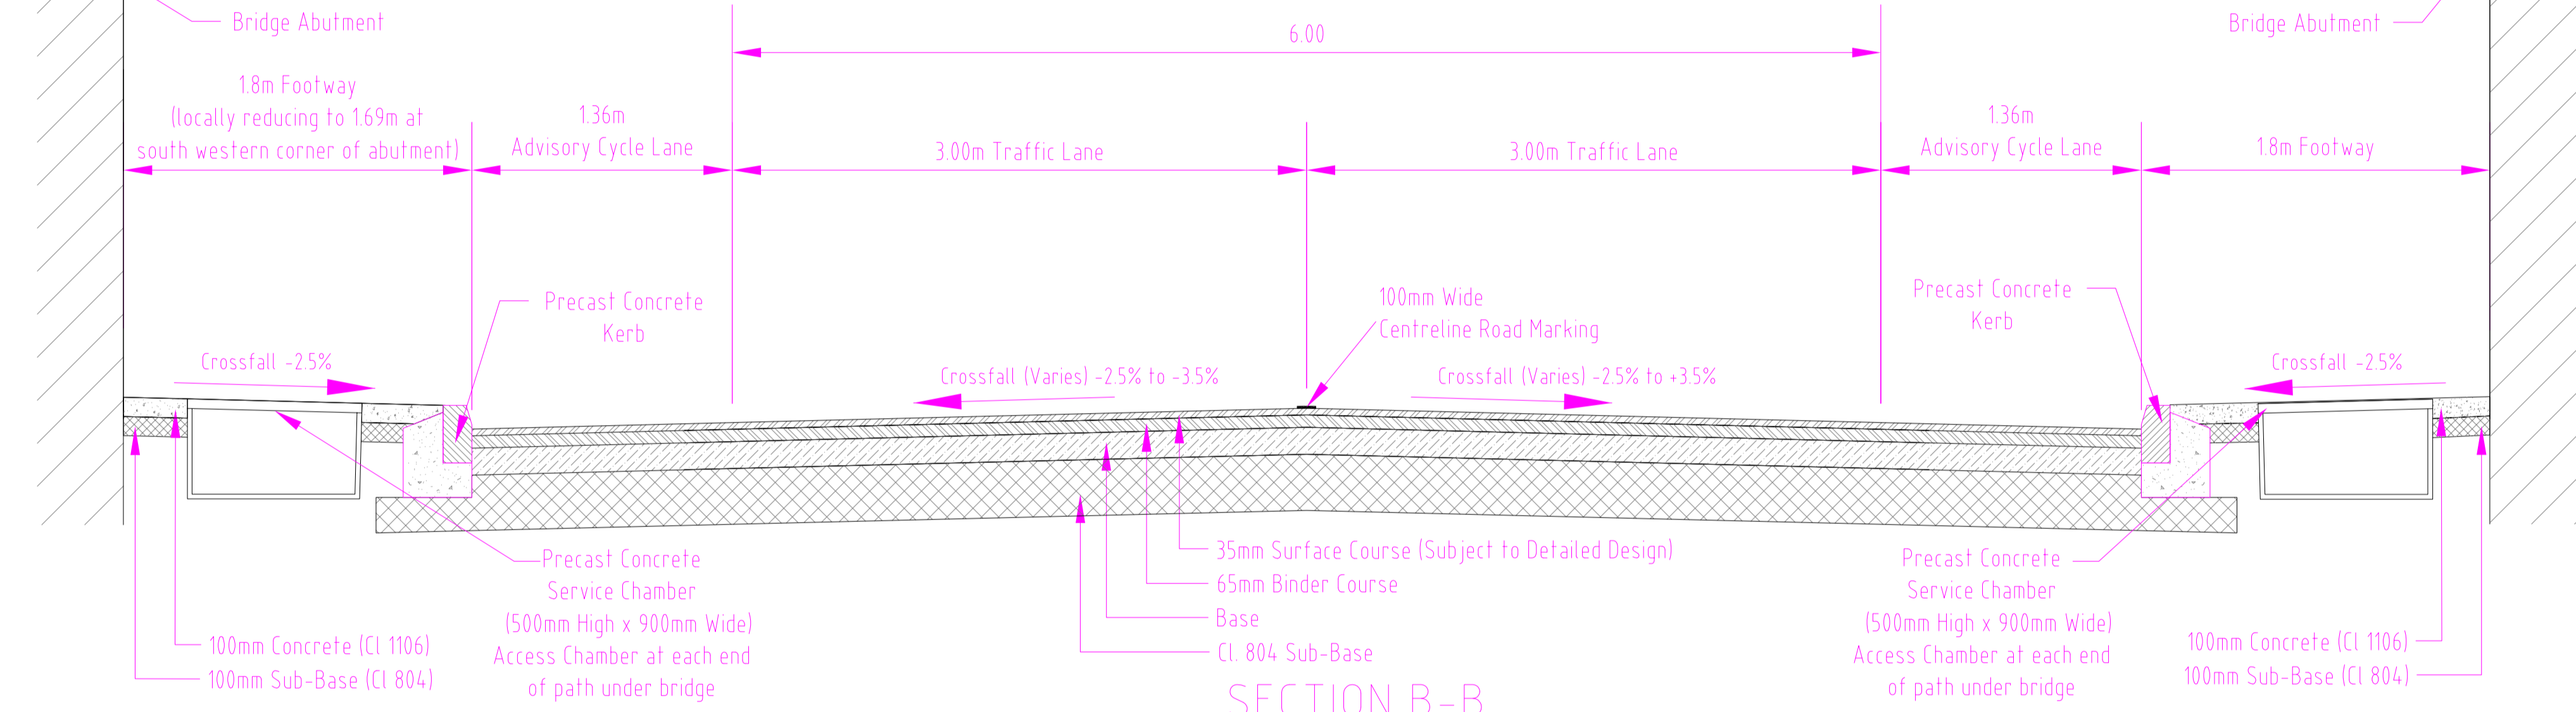

SECTION B-B  
Lough Atalia Road  
(Beneath Railway Bridge)

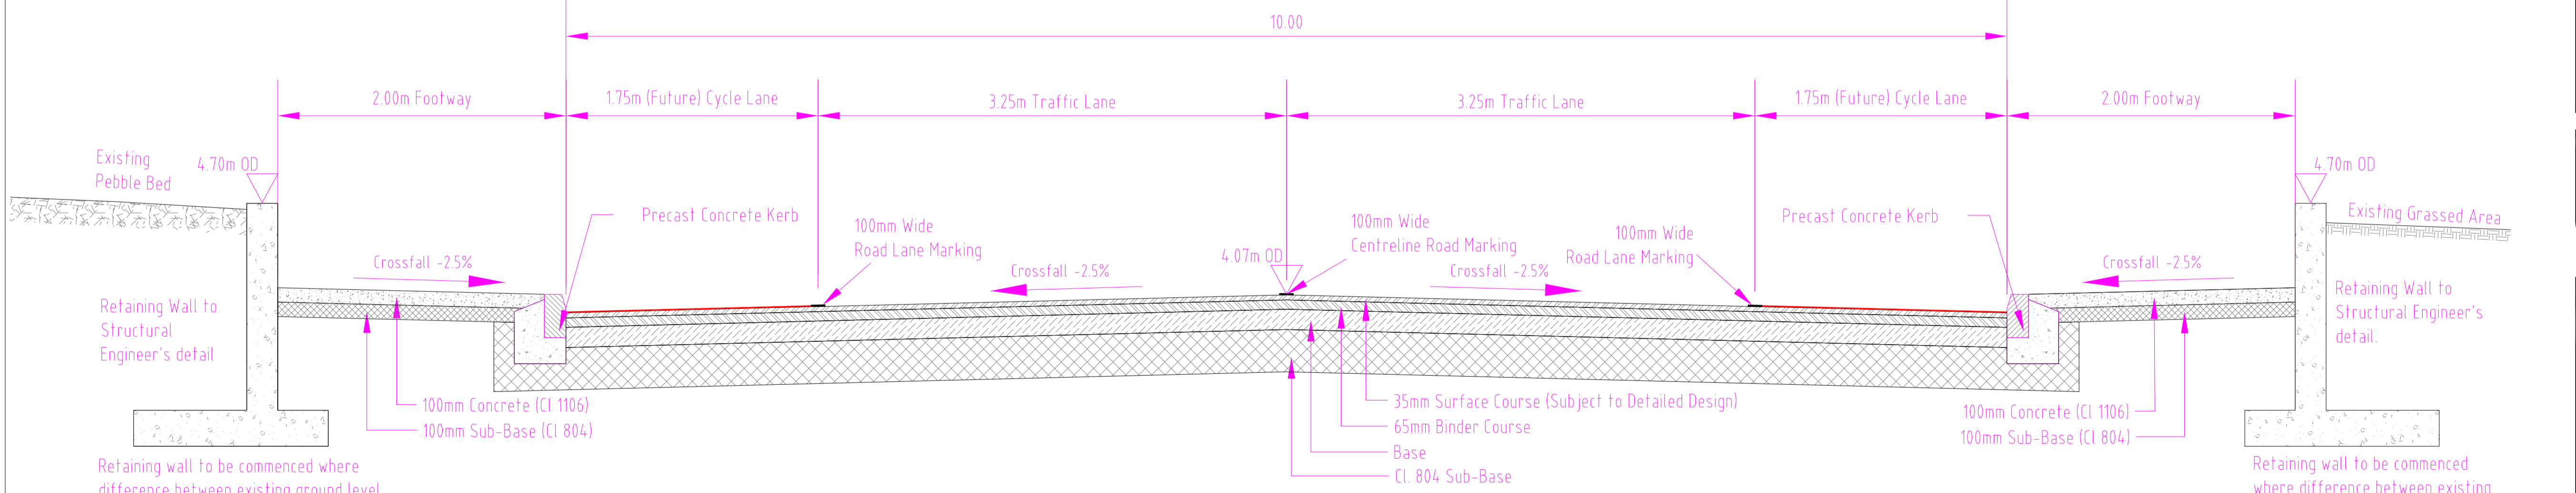

SECTION C-C  
Lough Atalia Road  
(North)

- NOTES:**
- FIGURED DIMENSIONS ONLY TO BE TAKEN FROM THIS DRAWING.
  - ALL DRAWINGS TO BE CHECKED BY THE CONTRACTOR ON SITE.
  - ENGINEER/EMPLOYERS REPRESENTATIVE, AS APPROPRIATE, TO BE INFORMED BY THE CONTRACTOR OF ANY DISCREPANCIES BEFORE ANY WORK COMMENCES.
  - THE CONTRACTOR SHALL UNDERTAKE A THOROUGH CHECK FOR THE ACTUAL LOCATION OF ALL SERVICES/UTILITIES, ABOVE AND BELOW GROUND, BEFORE ANY WORK COMMENCES.
  - ALL LEVELS SHOWN RELATE TO ORDNANCE SURVEY DATUM AT MALIN HEAD.

Rev	Date	Description	By	Chkd.
A	JAN 2014	Issue	M.L.	T.C.

Client:  
**GALWAY HARBOUR COMPANY**

Project:  
**GALWAY HARBOUR EXTENSION**

Title:  
**LOUGH ATALIA BRIDGE ROAD CROSS SECTIONS**

Scale @ A1: **1:25 (A3: 1/50)**

Prepared by: **ML**      Checked: **TC**      Date: **JAN 2014**

Project Director: **J.P. KELLY**

Drawing Status: **Planning & EIS**

**TOBIN**  
Patrick J. Tobin & Co. Ltd.  
TOBIN Consulting Engineers,  
Fairgreen House, Fairgreen Road,  
Galway, Ireland.  
tel: +353-(0)91-565211  
fax: +353-(0)91-565398  
e-mail: galway@tobin.ie  
www.tobin.ie

TOBIN Consulting Engineers will not be liable for any use of this document for any purpose other than that for which it was originally prepared and provided. Except where specifically stated otherwise, no liability shall be accepted by TOBIN Consulting Engineers, its copyright holder, its staff or this document may be reproduced or transmitted in any form and this document shall not be relied upon by any third party for any purpose.

Revision:  
Drawing No.: **2139-2171**      **A**