



PLAN

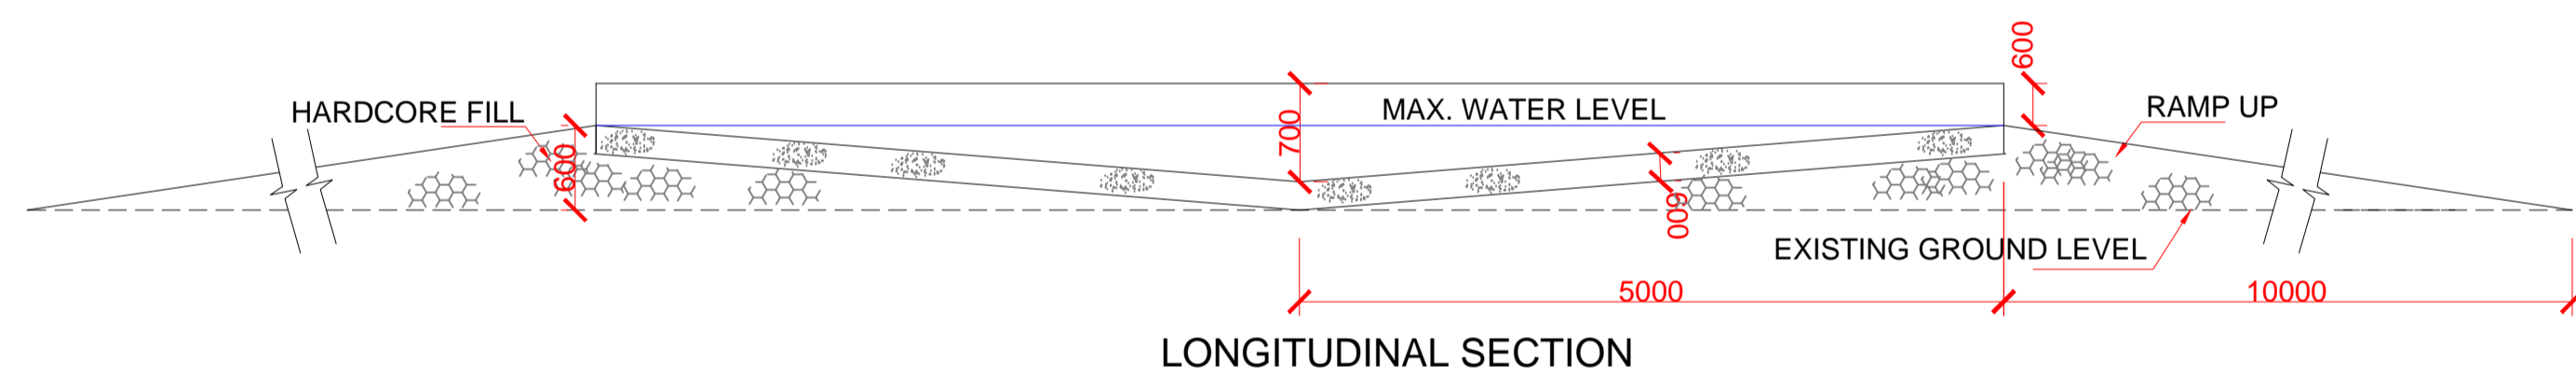

LONGITUDINAL SECTION

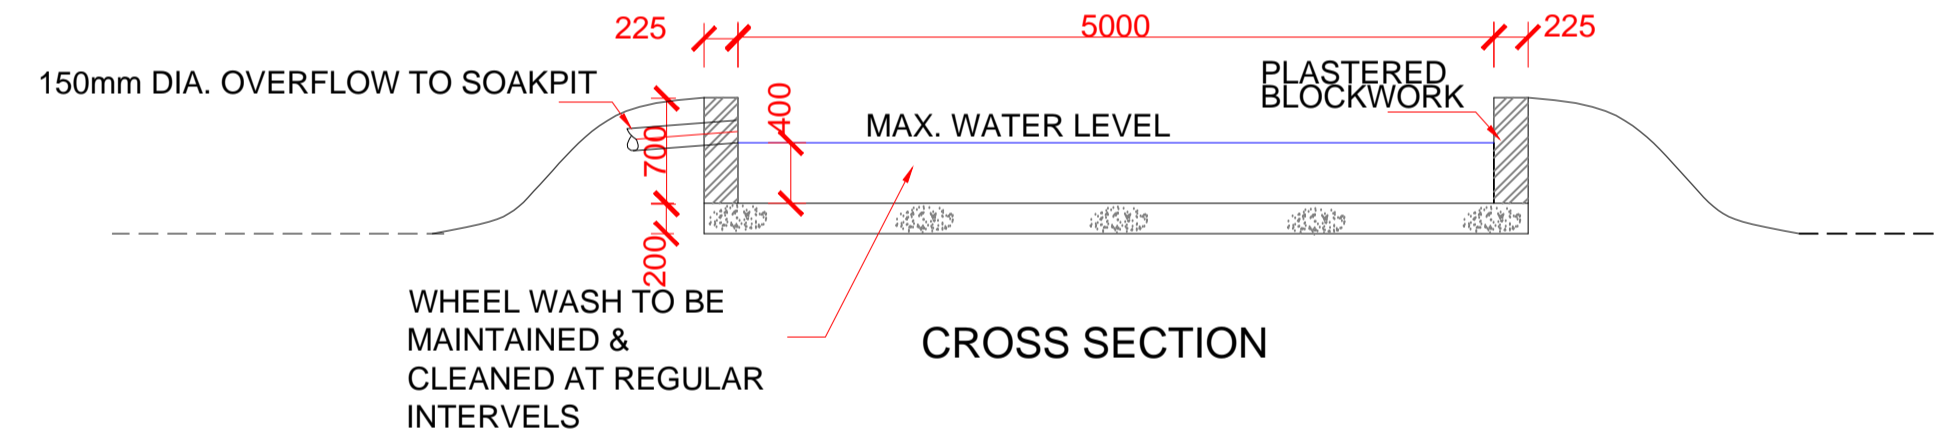

CROSS SECTION

NOTE : WHEEL WASH LOCATED AT SITE ENTRANCE FOR EACH PHASE

NOTES:

1. FIGURED DIMENSIONS ONLY TO BE TAKEN FROM THIS DRAWING.
2. ALL DRAWINGS TO BE CHECKED BY THE CONTRACTOR ON SITE
3. ENGINEER/EMPLOYERS REPRESENTATIVE, AS APPROPRIATE, TO BE INFORMED BY THE CONTRACTOR OF ANY DISCREPANCIES BEFORE ANY WORK COMMENCES
4. THE CONTRACTOR SHALL UNDERTAKE A THOROUGH CHECK FOR THE ACTUAL LOCATION OF ALL SERVICES/UTILITIES, ABOVE AND BELOW GROUND, BEFORE ANY WORK COMMENCES
5. ALL LEVELS SHOWN RELATE TO ORDNANCE SURVEY DATUM AT MALIN HEAD

A	JAN 2014	FIRST ISSUE	DW	JPK
Rev	Date	Description	By	Chkd.

Client:  
**GALWAY HARBOUR COMPANY**

Project:  
**GALWAY HARBOUR EXTENSION**

Title:  
**DETAIL OF TEMPORARY WHEELWASH**

Scale @ A1: 1/50 A3 1/100

Prepared by:	Checked:	Date:
DW	BH	JAN 2014
Project Director:	J.P. KELLY	
Drawing Status:	Planning & EIS	

**TOBIN**  
Patrick J. Tobin & Co. Ltd.

TOBIN Consulting Engineers,  
Fairgreen House, Fairgreen Road,  
Galway, Ireland.  
tel: +353-(0)91-565211  
fax: +353-(0)91-565398  
e-mail: galway@tobin.ie  
www.tobin.ie

TOBIN Consulting Engineers will not be liable for any use of this document for any purpose other than that for which it was originally prepared and provided. Except where specifically and explicitly agreed in writing by TOBIN Consulting Engineers, no copyright notice, no part of this document may be reproduced or transmitted in any form and this document shall not be relied upon by any third party for any purpose.	Revision: <b>A</b>
Drawing No.: <b>2139-2192</b>	