


**LEGEND**

OIL BOOM	
SECURITY / OIL BOOM	
BOOM REELS	
QUAY SIDE WASTE FACILITIES	
OIL WASTE CAP. 240 LITRES	
GENERAL WASTE CAP. 240 LITRES	
CARGO RESIDUES CAP. 240 LITRES	
FOOD WASTE CAP. 240 LITRES	

**NOTE :**  
WASTE RECEPTION FACILITIES STORED IN HARBOUR WAREHOUSE SEE DRG NO 2139-2233

- NOTES:**
- FIGURED DIMENSIONS ONLY TO BE TAKEN FROM THIS DRAWING.
  - ALL DRAWINGS TO BE CHECKED BY THE CONTRACTOR ON SITE
  - ENGINEER/EMPLOYERS REPRESENTATIVE, AS APPROPRIATE, TO BE INFORMED BY THE CONTRACTOR OF ANY DISCREPANCIES BEFORE ANY WORK COMMENCES
  - THE CONTRACTOR SHALL UNDERTAKE A THOROUGH CHECK FOR THE ACTUAL LOCATION OF ALL SERVICES/UTILITIES, ABOVE AND BELOW GROUND, BEFORE ANY WORK COMMENCES
  - ALL LEVELS SHOWN RELATE TO ORDNANCE SURVEY DATUM AT MALIN HEAD
  - LEVELS SHOWN IN BRACKETS RELATE TO CHART DATUM (-3.5m C.D.)

Rev	Date	Description	By	Chkd.
A	JAN 2014	FIRST ISSUE	DW	JPK

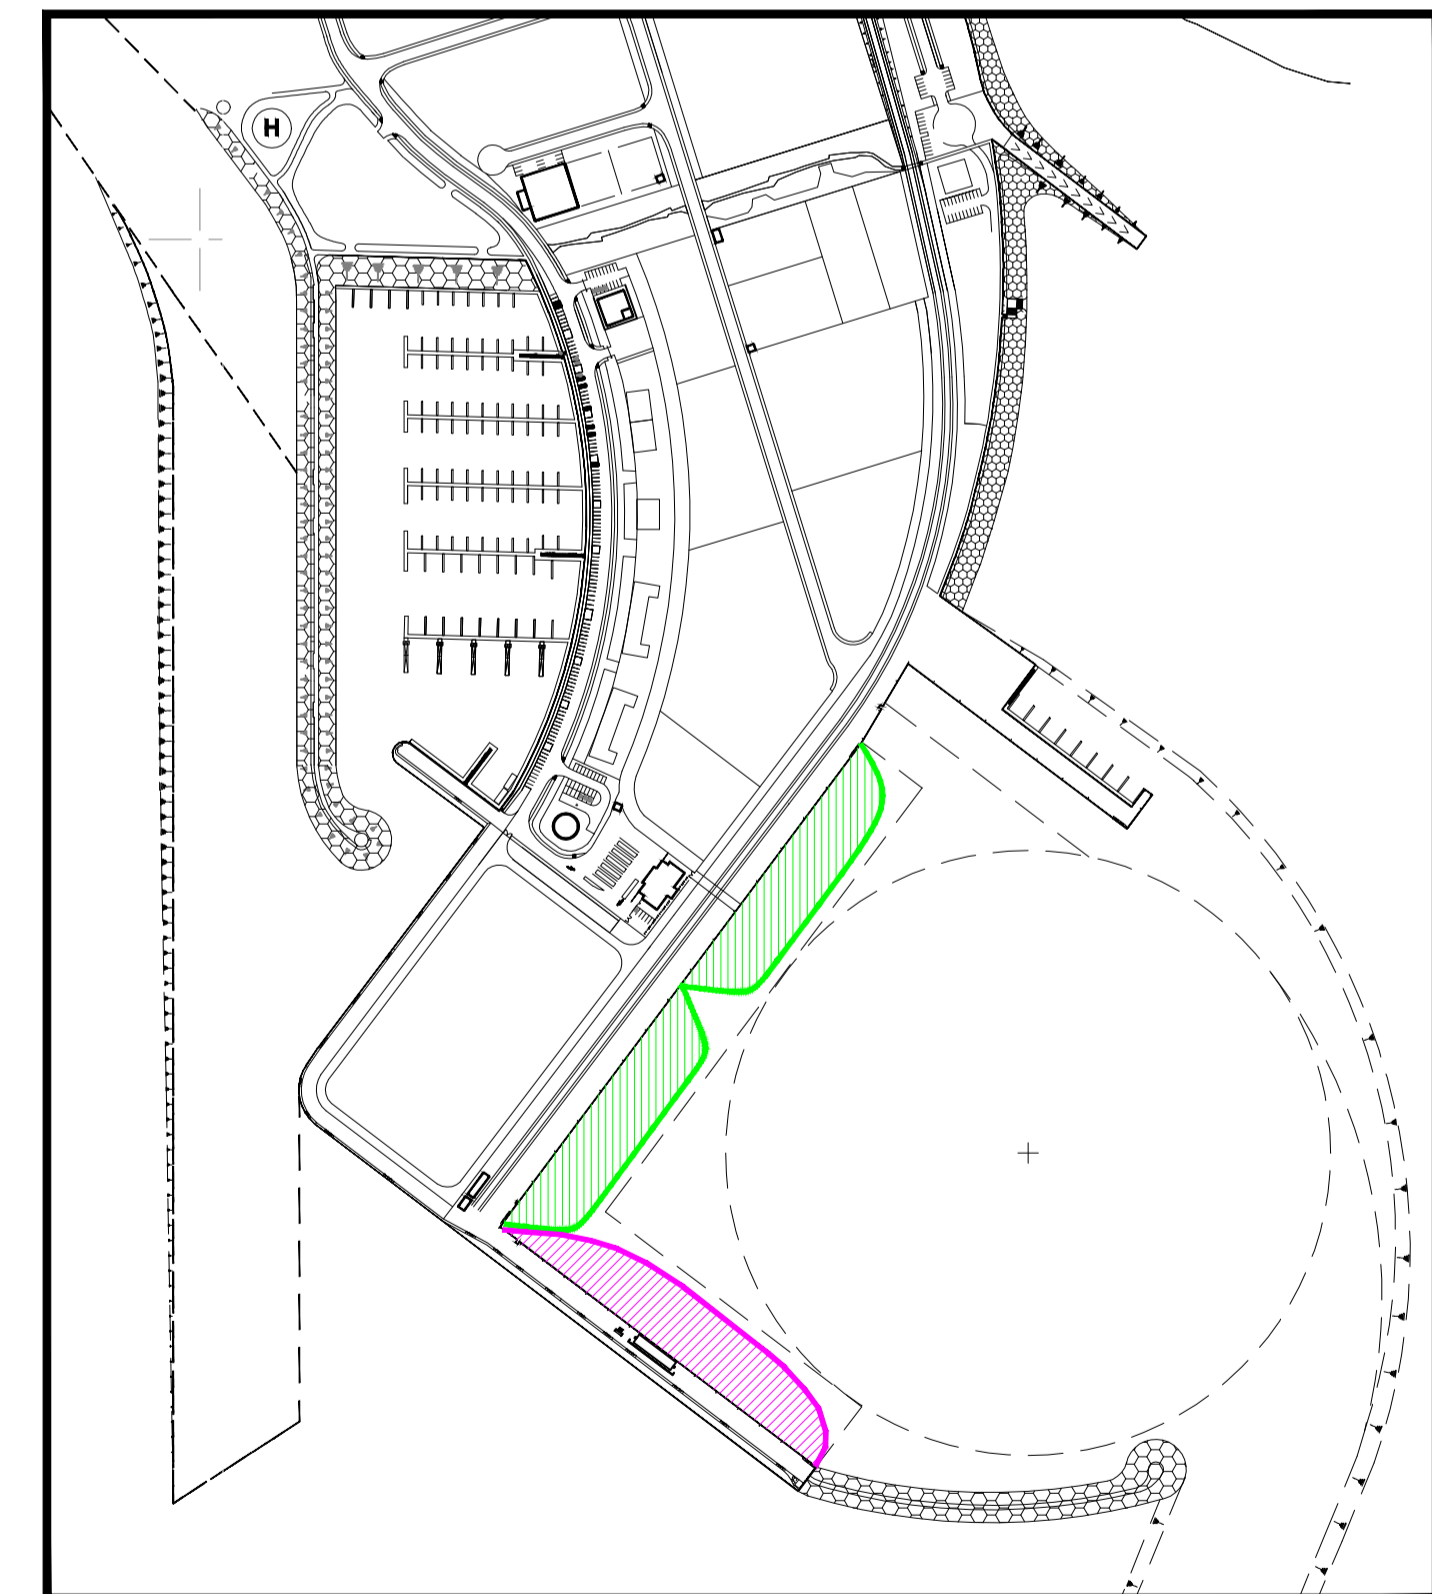

**KEY PLAN**

Client:  
**GALWAY HARBOUR COMPANY**

Project:  
**GALWAY HARBOUR EXTENSION**

Title:  
**LAYOUT PLAN OF SPILL AND WASTE CONTROL MEASURES**

Scale @ A1: 1/1000 A3 1/2000  
 Prepared by: DW Checked: J.P. KELLY Date: JAN 2014  
 Project Director: J.P. KELLY  
 Drawing Status: Planning & EIS

**TOBIN**  
 Patrick J. Tobin & Co. Ltd.  
 TOBIN Consulting Engineers,  
 Fairgreen House, Fairgreen Road,  
 Galway, Ireland.  
 tel: +353-(0)91-565211  
 fax: +353-(0)91-565398  
 e-mail: galway@tobin.ie  
 www.tobin.ie

Tobin Consulting Engineers will not be liable for any use of this document for any purpose other than that for which it was originally prepared and provided. Details shown on this drawing are the property of Tobin Consulting Engineers and shall not be reproduced or transmitted in any form and this document shall not be relied upon by any third party for any purpose.  
 Drawing No.: **2139-2200** Revision: **A**

MARINA

EVACUATION STATION  
SEE DRG. NO. 2139-2188  
FOR DETAILS