


Ordnance Survey Ireland Licence number EN 0016014.
© Ordnance Survey Ireland Government of Ireland

LEGEND	
	Proposed Foul Sewer
	F.I.L. Foul Invert level
	Proposed 100mm Rising Main
	Existing 100mm Rising Main to service New Port
	Existing 80mm Rising Main servicing GHEP
	Existing 100mm Rising Main to be made redundant

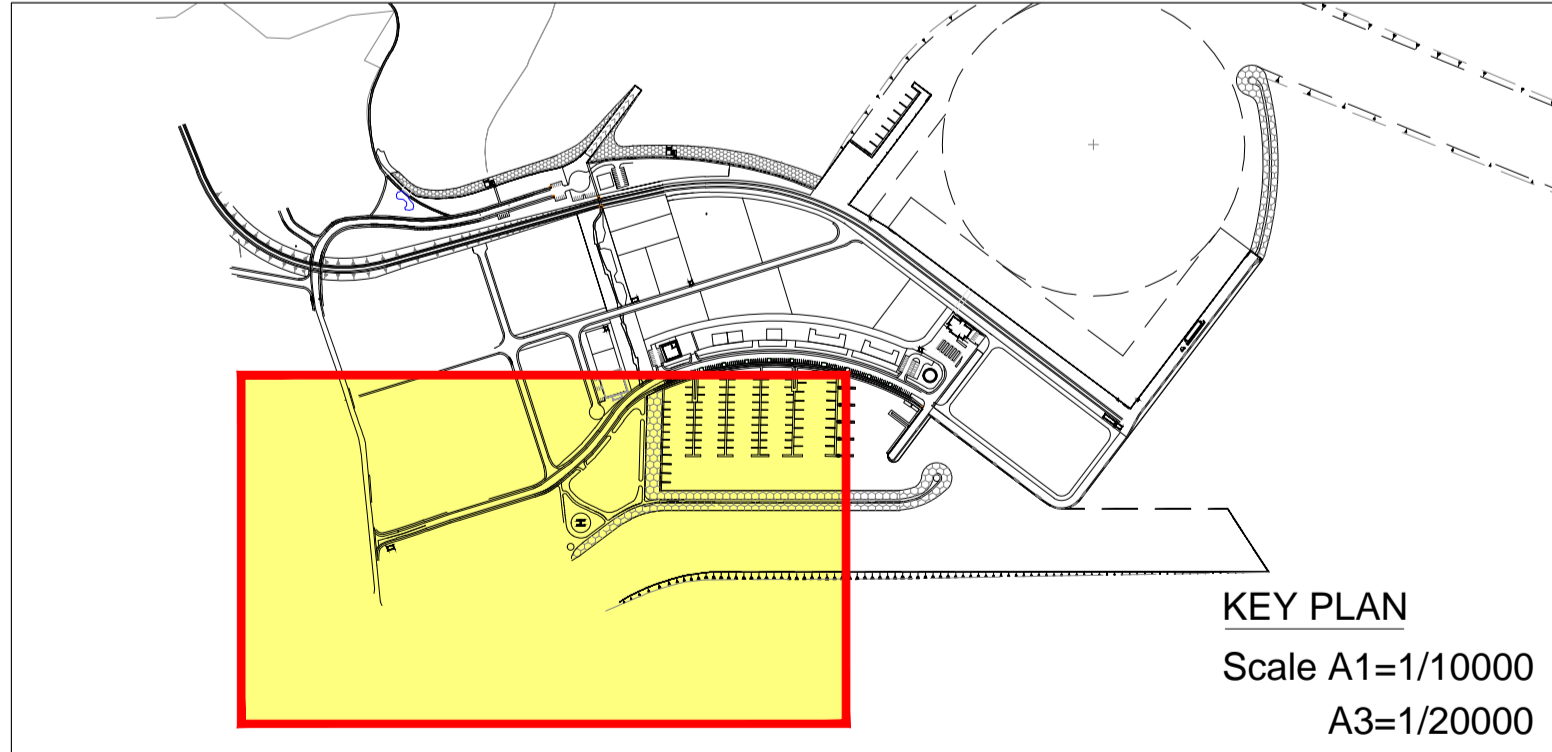

- NOTES:**
- FIGURED DIMENSIONS ONLY TO BE TAKEN FROM THIS DRAWING.
 - ALL DRAWINGS TO BE CHECKED BY THE CONTRACTOR ON SITE
 - ENGINEER/EMPLOYERS REPRESENTATIVE, AS APPROPRIATE, TO BE INFORMED BY THE CONTRACTOR OF ANY DISCREPANCIES BEFORE ANY WORK COMMENCES
 - THE CONTRACTOR SHALL UNDERTAKE THOROUGH CHECK FOR THE ACTUAL LOCATION OF ALL SERVICES/UTILITIES, ABOVE AND BELOW GROUND, BEFORE ANY WORK COMMENCES
 - ALL LEVELS SHOWN RELATE TO ORDNANCE SURVEY DATUM AT MALIN HEAD

NOTE:
See Drainage Network Report for network design calculations including network, pumping station and rising main design calculations

NOTE:
Main Drainage Network Design detailed herein - individual foul site drainage to be designed upon uptake of sites

Rev	Date	Description	By	Chkd.
A	JAN 2014	FIRST ISSUE	JOM	JPK

Client: **GALWAY HARBOUR COMPANY**

Project: **GALWAY HARBOUR EXTENSION**

Title: **FOUL SEWER LAYOUT SHEET 3 OF 3**

Prepared by: JOM

Checked: BH

Date: JAN 2014

Project Director: J.P. KELLY

Drawing Status: Planning & EIS

Scale @ A1: 1/1000 A3 1/2000

TOBIN
Patrick J. Tobin & Co. Ltd.

TOBIN Consulting Engineers,
Fairgreen House, Fairgreen Road,
Galway, Ireland.
tel: +353-(0)91-565211
fax: +353-(0)91-565398
e-mail: galway@tobin.ie
www.tobin.ie

TOBIN Consulting Engineers will not be liable for any use of this document for any purpose other than that for which it was originally prepared and provided. Except where specifically and explicitly agreed in writing by TOBIN Consulting Engineers, as copyright holder, no part of this document may be reproduced or transmitted in any form and this document shall not be relied upon by any third party for any purpose.

Drawing No.: **2139-2210**

Revision: **A**