


SCHEDULE 7

Location Map for Site Notices

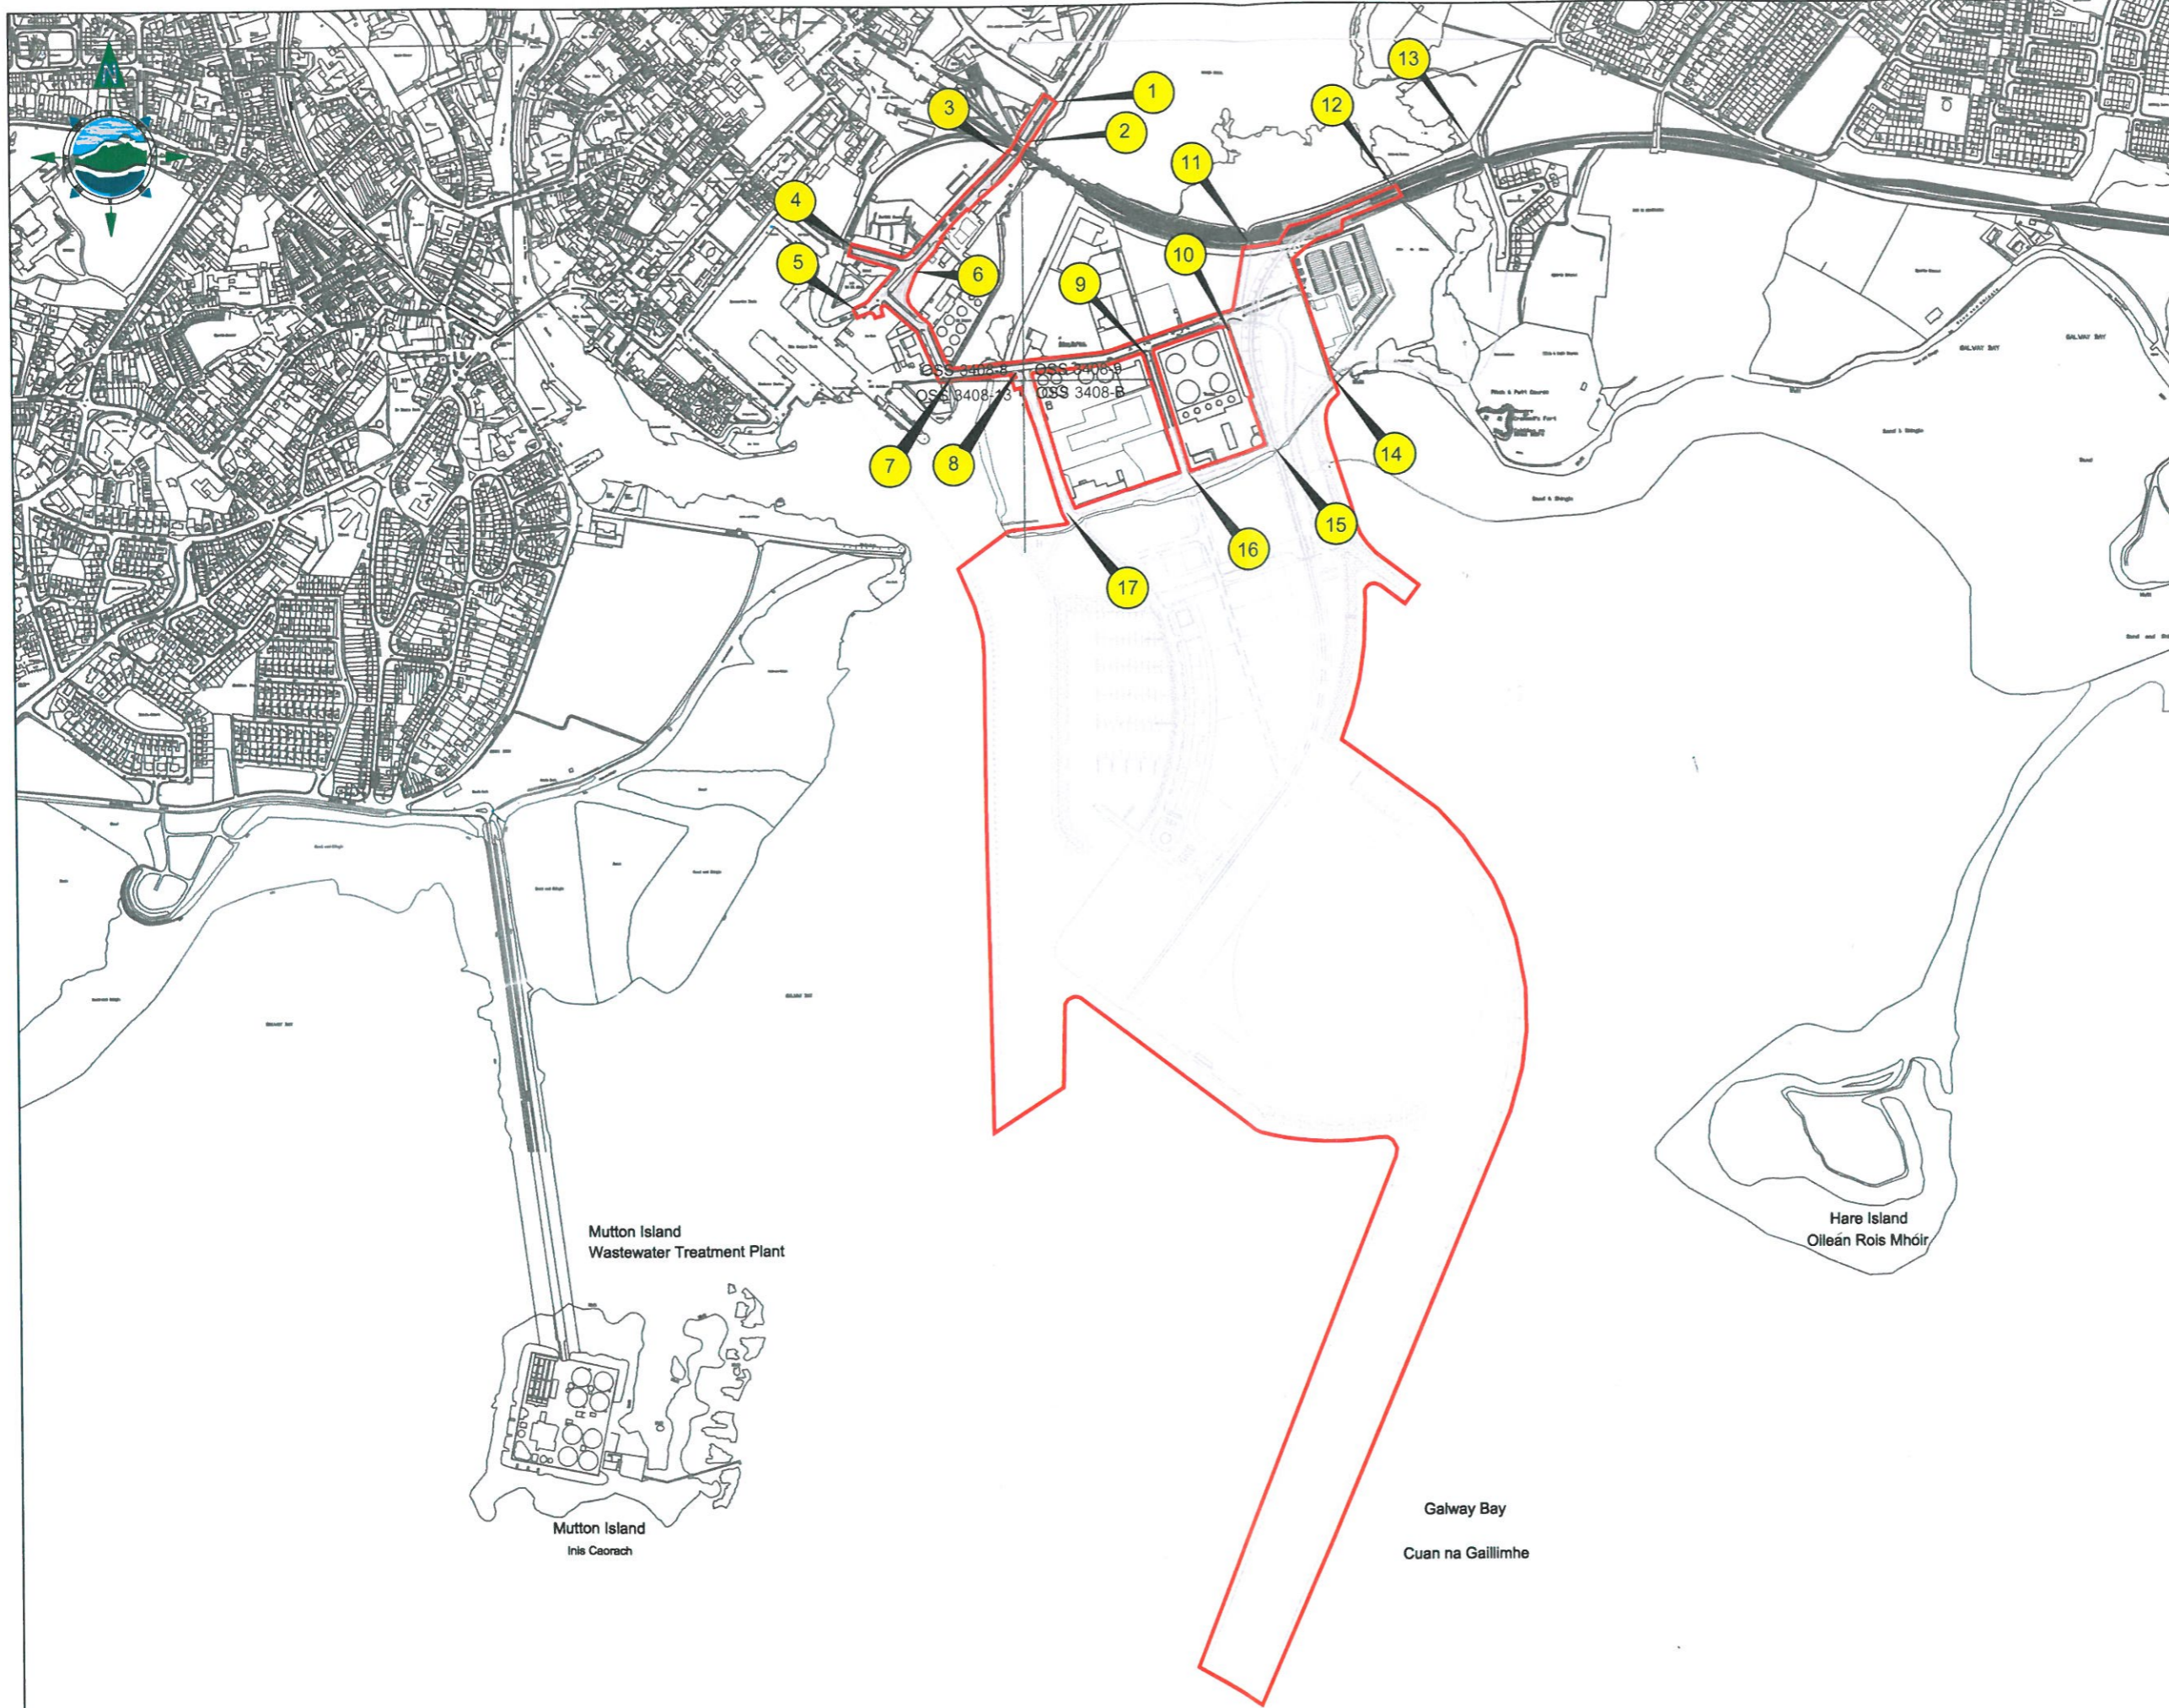

LEGEND

SITE EDGED IN RED

LOCATION OF SITE NOTICE

17No. 1 --- 17

PLEASE SEE DRG. NO. 2139-2114 FOR DETAILS OF LAND OWNERSHIP

- NOTES:**
1. FIGURED DIMENSIONS ONLY TO BE TAKEN FROM THIS DRAWING.
 2. ALL DRAWINGS TO BE CHECKED BY THE CONTRACTOR ON SITE.
 3. ENGINEER/EMPLOYERS REPRESENTATIVE, AS APPROPRIATE, TO BE INFORMED BY THE CONTRACTOR OF ANY DISCREPANCIES BEFORE ANY WORK COMMENCES.
 4. THE CONTRACTOR SHALL UNDERTAKE A THOROUGH CHECK FOR THE ACTUAL LOCATION OF ALL SERVICES/UTILITIES, ABOVE AND BELOW GROUND, BEFORE ANY WORK COMMENCES.
 5. ALL LEVELS SHOWN RELATE TO ORDNANCE SURVEY DATUM AT MALIN HEAD.

| Rev | Date | Description | By | Chkd. |
|-----|----------|-------------|-----|-------|
| A | JAN 2014 | FIRST ISSUE | JOM | JPK |

Client:
GALWAY HARBOUR COMPANY

Project:
GALWAY HARBOUR EXTENSION

Title:
SITE LOCATION MAP SHOWING APPLICATION LANDS & LOCATION OF SITE NOTICES

Scale @ A1:1/5000 A3 1/10000
 Prepared by: DW Checked: BH Date: JAN 2014
 Project Director: J.P. KELLY
 Drawing Status: PLANNING & EIS

TOBIN
Patrick J. Tobin & Co. Ltd.
 TOBIN Consulting Engineers,
 Fairgreen House, Fairgreen Road,
 Galway, Ireland.
 tel: +353-(0)91-565211
 fax: +353-(0)91-565398
 e-mail: galway@tobin.ie
 www.tobin.ie

Drawing No.: **2139-2113** Revision: **A**