



DETAIL AREA D

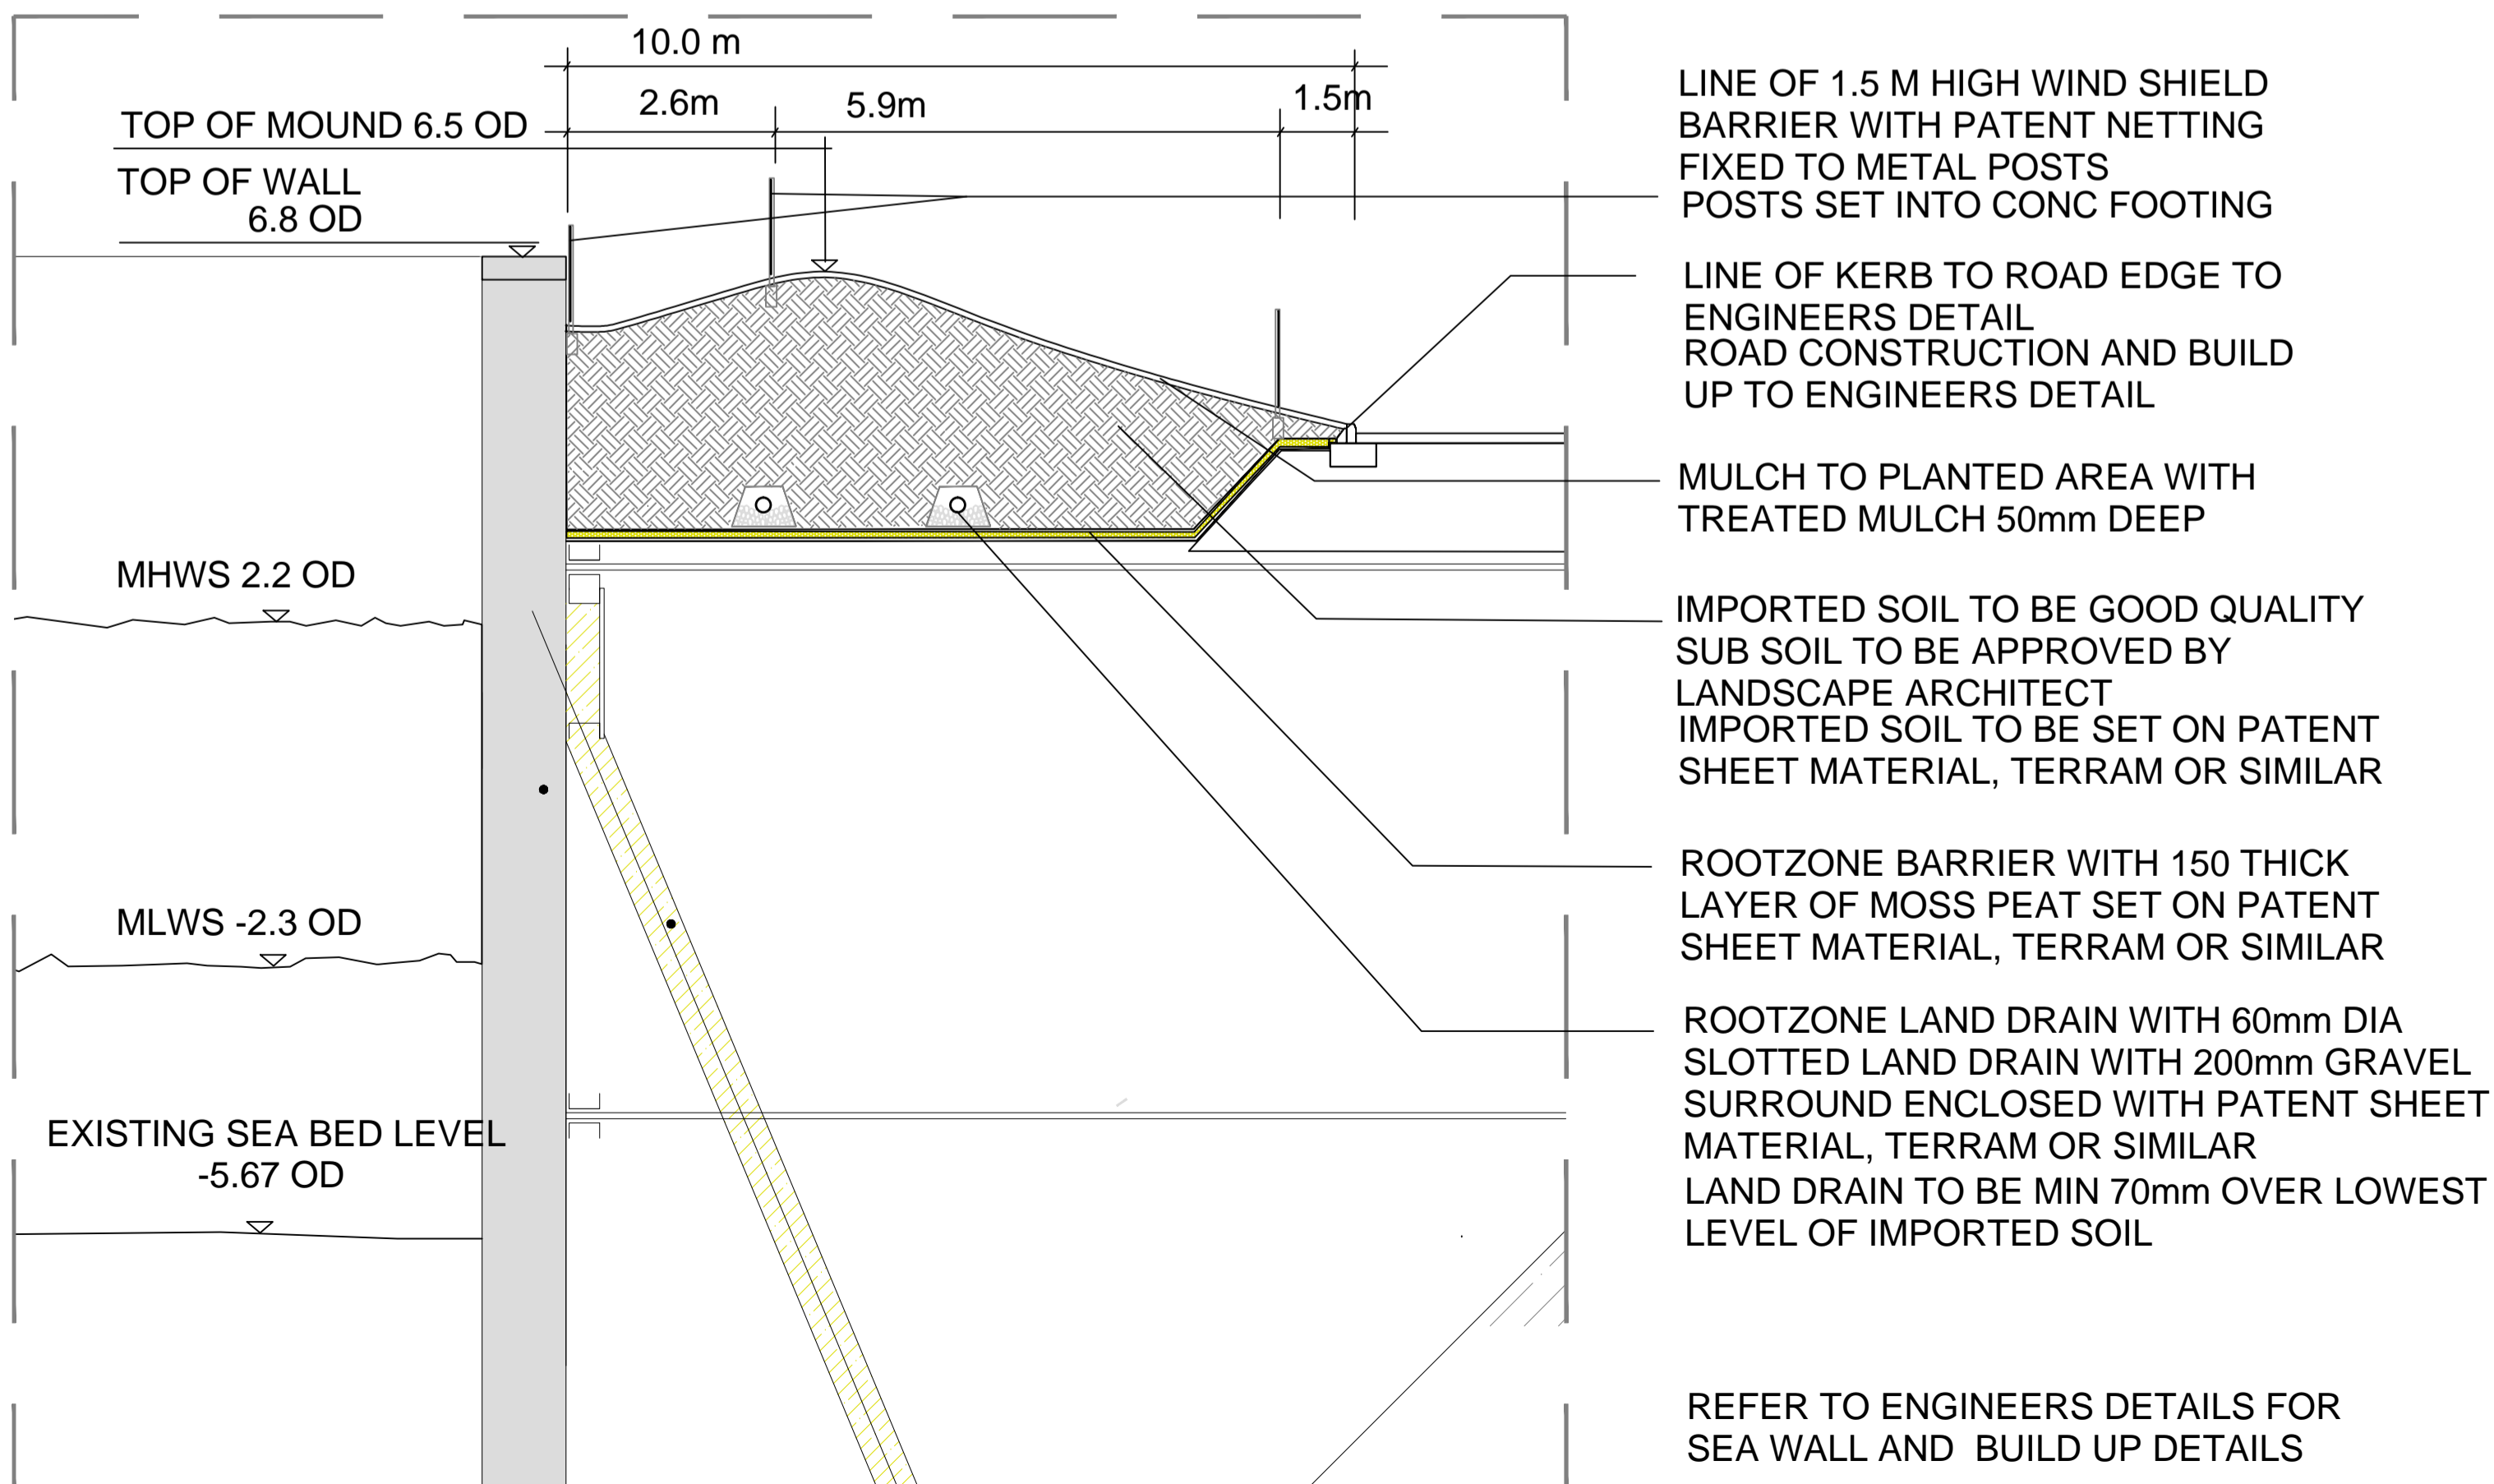


SECTION THROUGH PLANTER AND SEA WALL

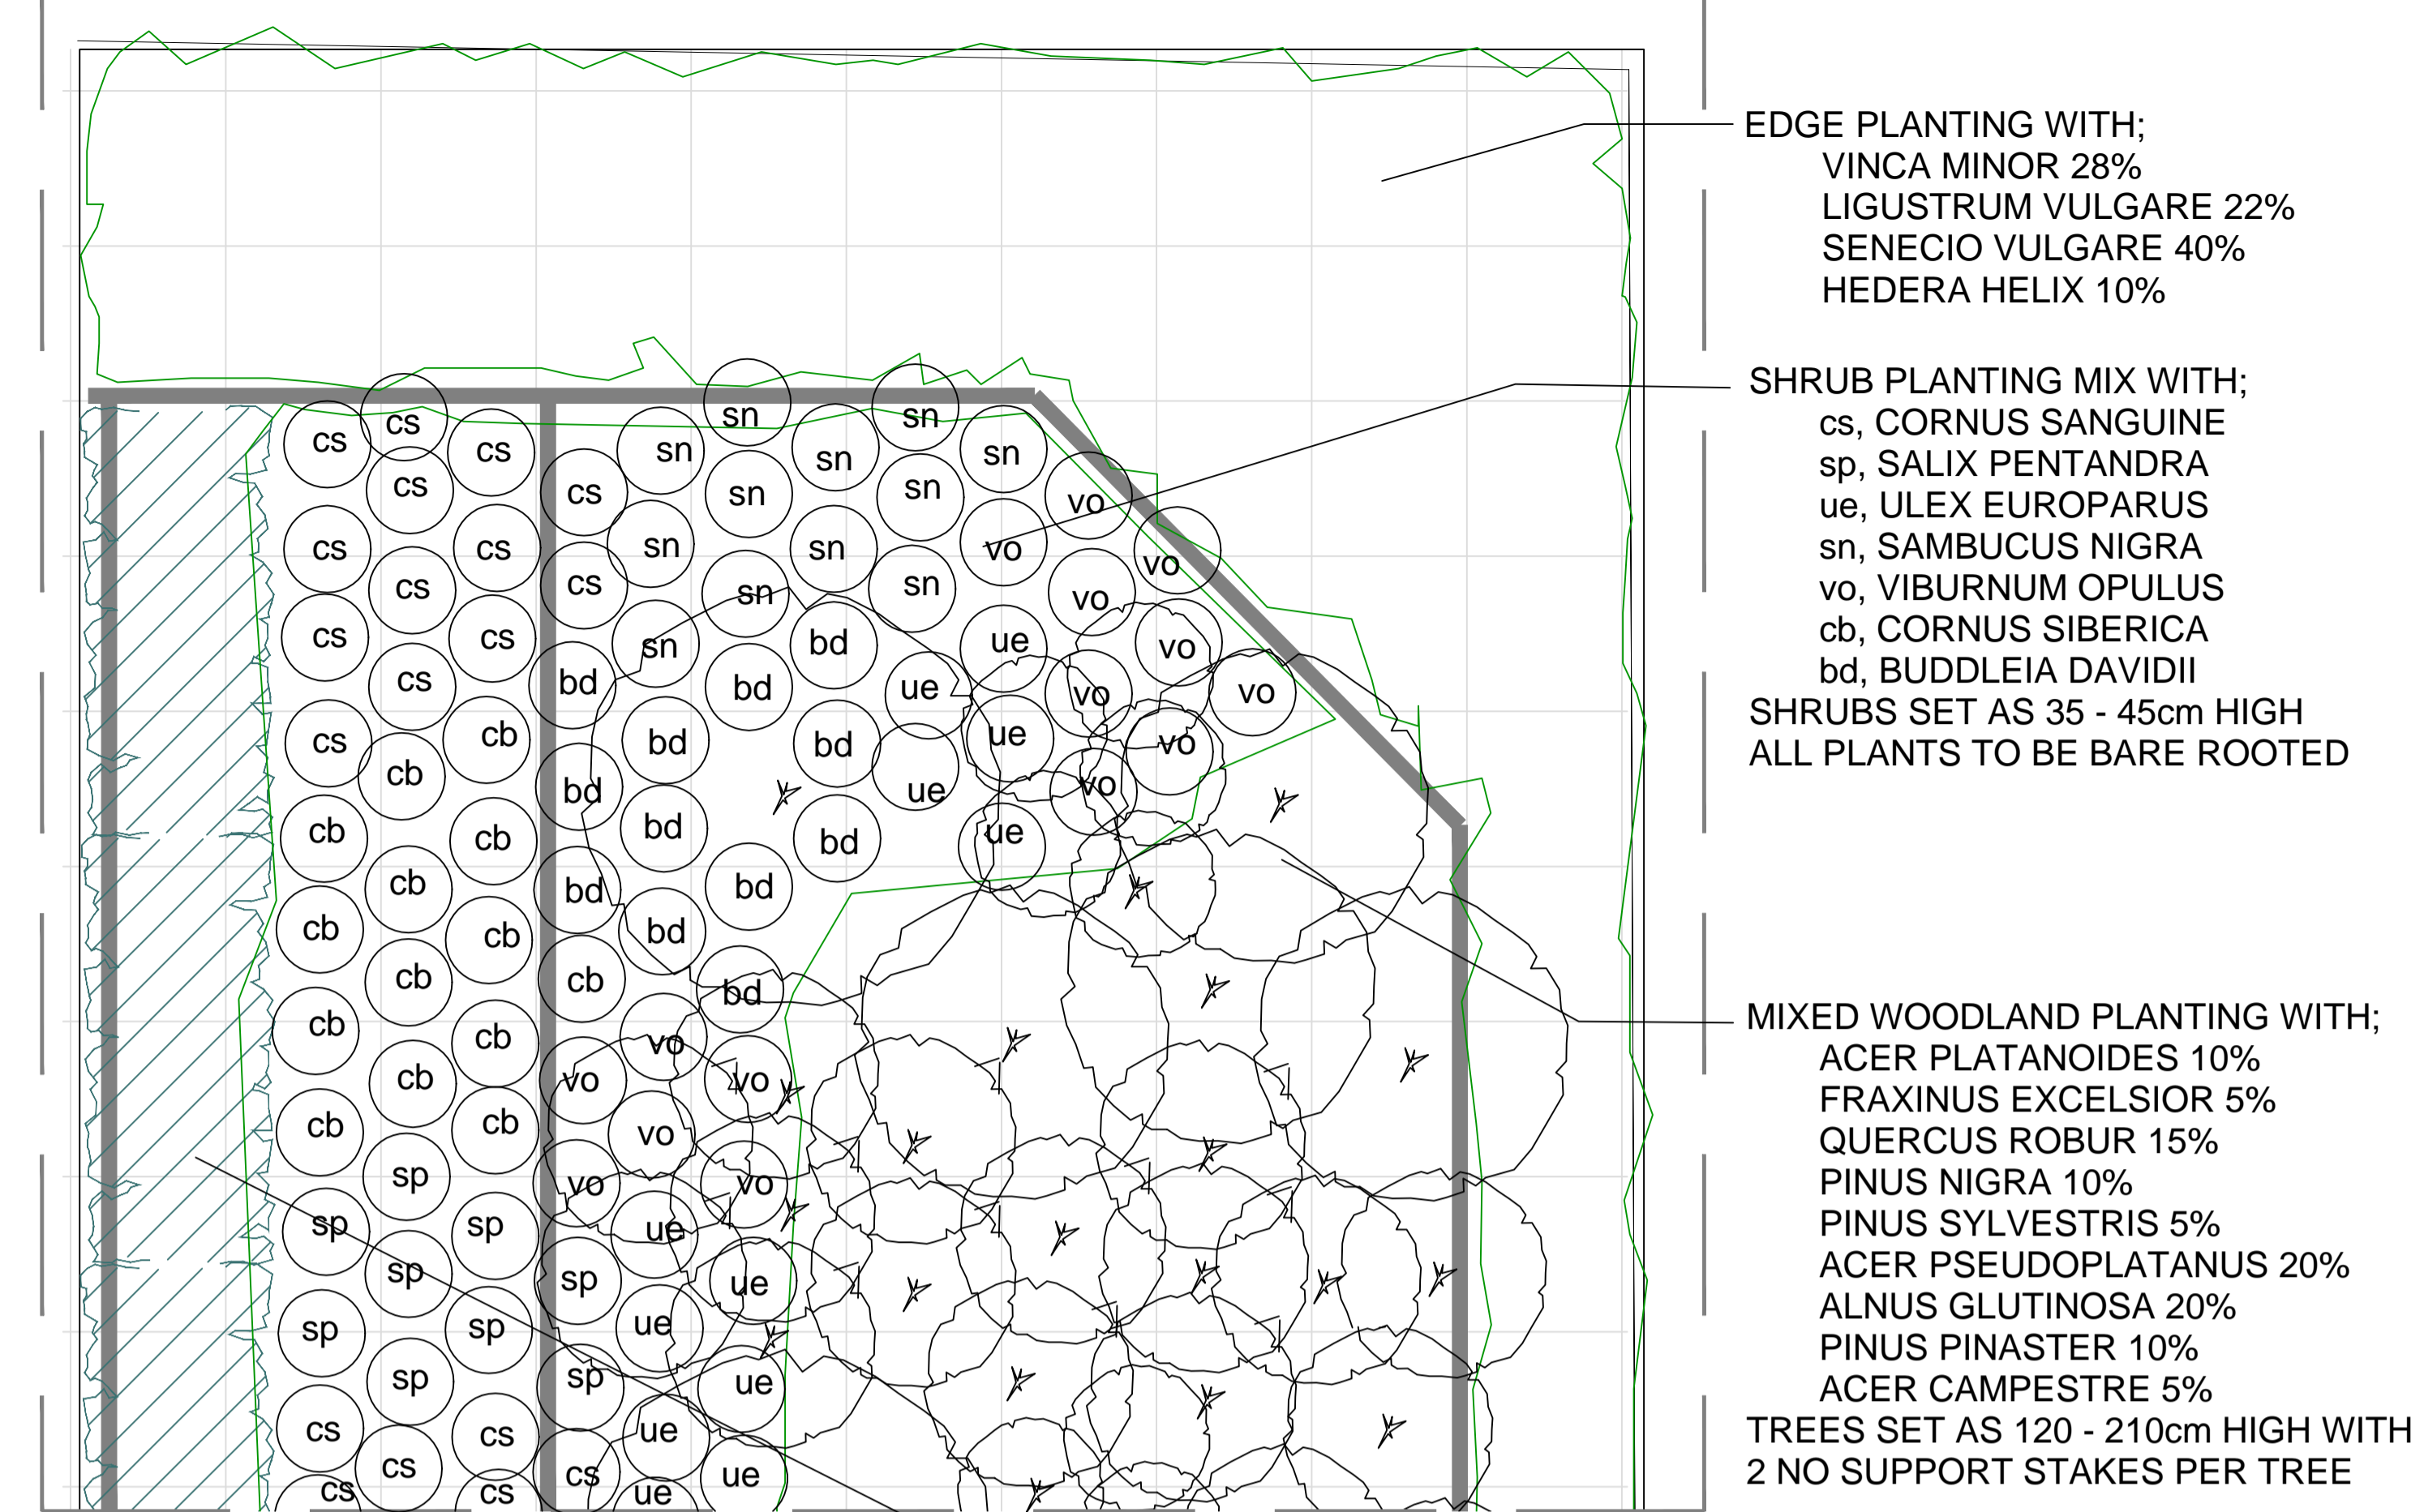

TYPICAL PLANTING DETAIL - AREA D

BARRIER/HEDGE PLANTING WITH;
ILEX AQUIFOLIUM 12%
RHANNUS CATHATICA 12%
EUONYMUS EUROPAEUS 32%
ELAEAGNUS ANGUSTIFOLIA 32%
PRUNUS SEROTINA 12%

BARRIER PLANTING SET IN DOUBLE ROW AT STAGGERED CENTRES

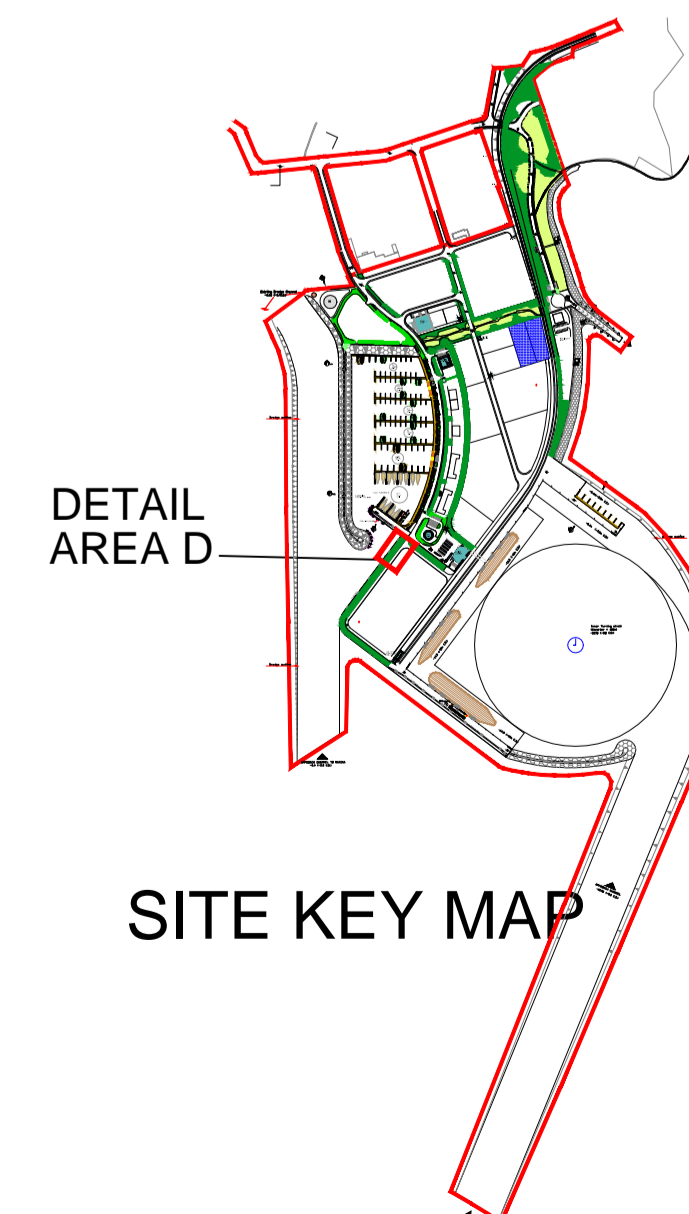

PLANTING DETAIL



PCROCHE + ASSOCIATES
designers - environmental - urban designers - physical planners - landscape architects
48 Seafield Road West, Clontarf, Dublin 3
171 Mare Street, Hackney, London E83RH
tel, 8337242 email, cass@pcroche.com

drwg no;

FIG 7