



4 TO 6m COLUMN

POST HEIGHT	DIM 'X'	DIM 'Y'
4m	375mm	1000mm
6m	375mm	1350mm
10m	600mm	1800mm

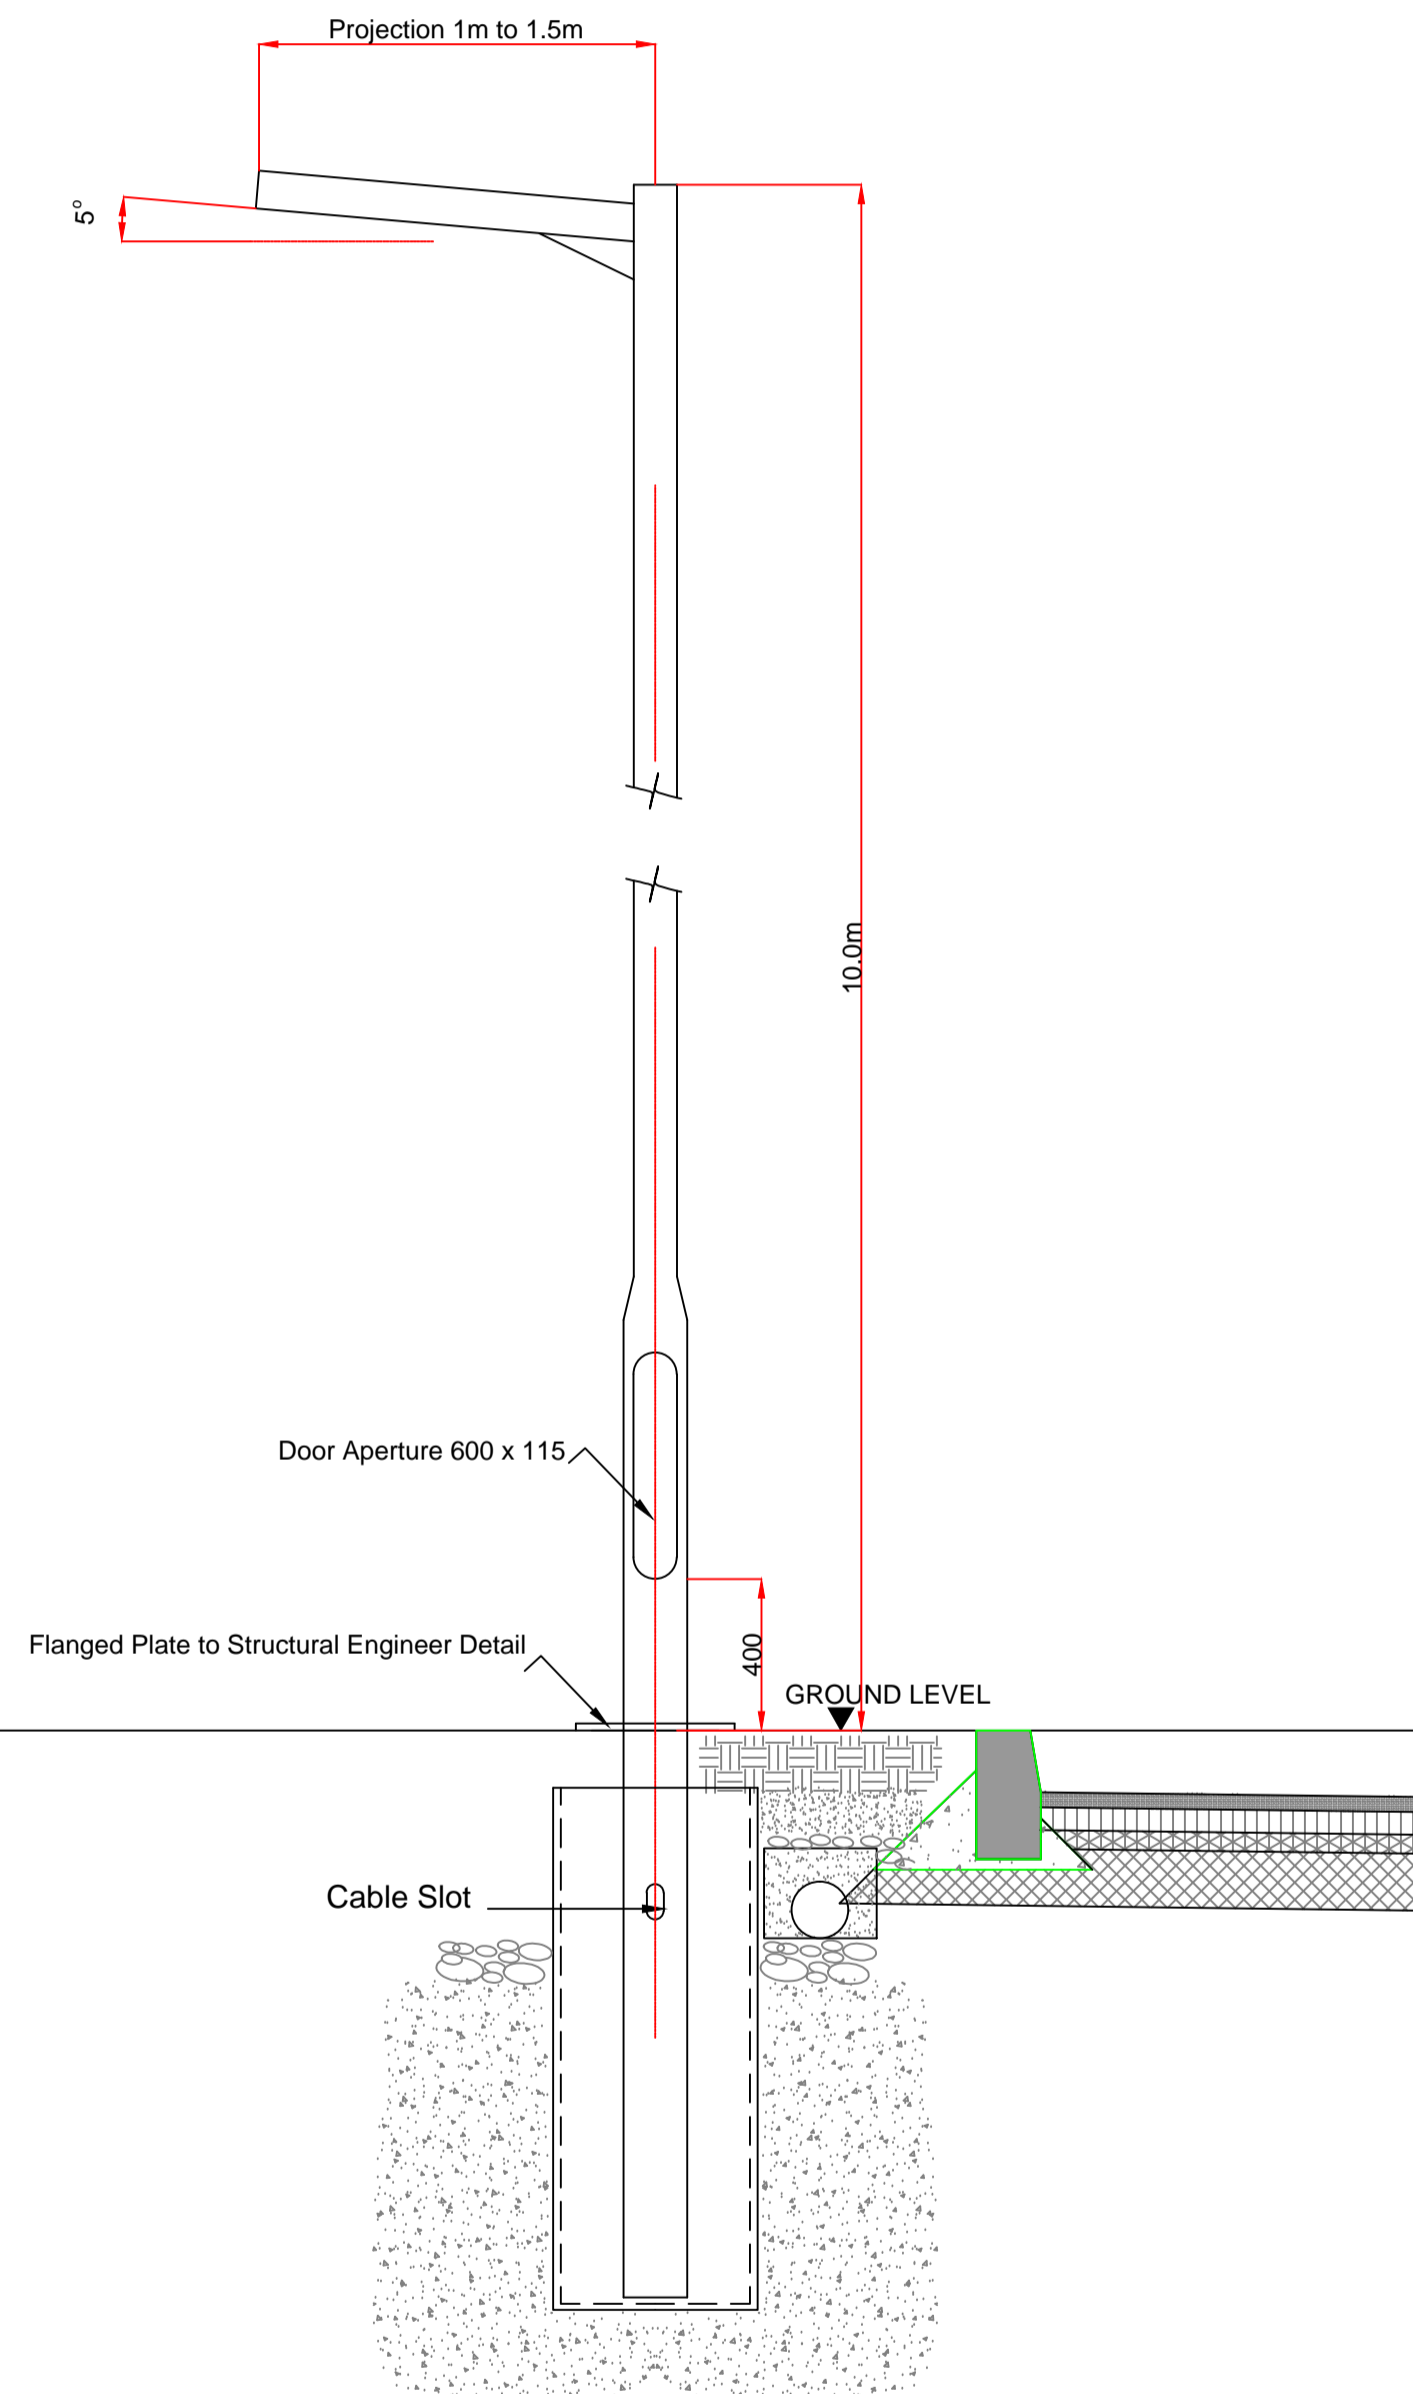

10m COLUMN

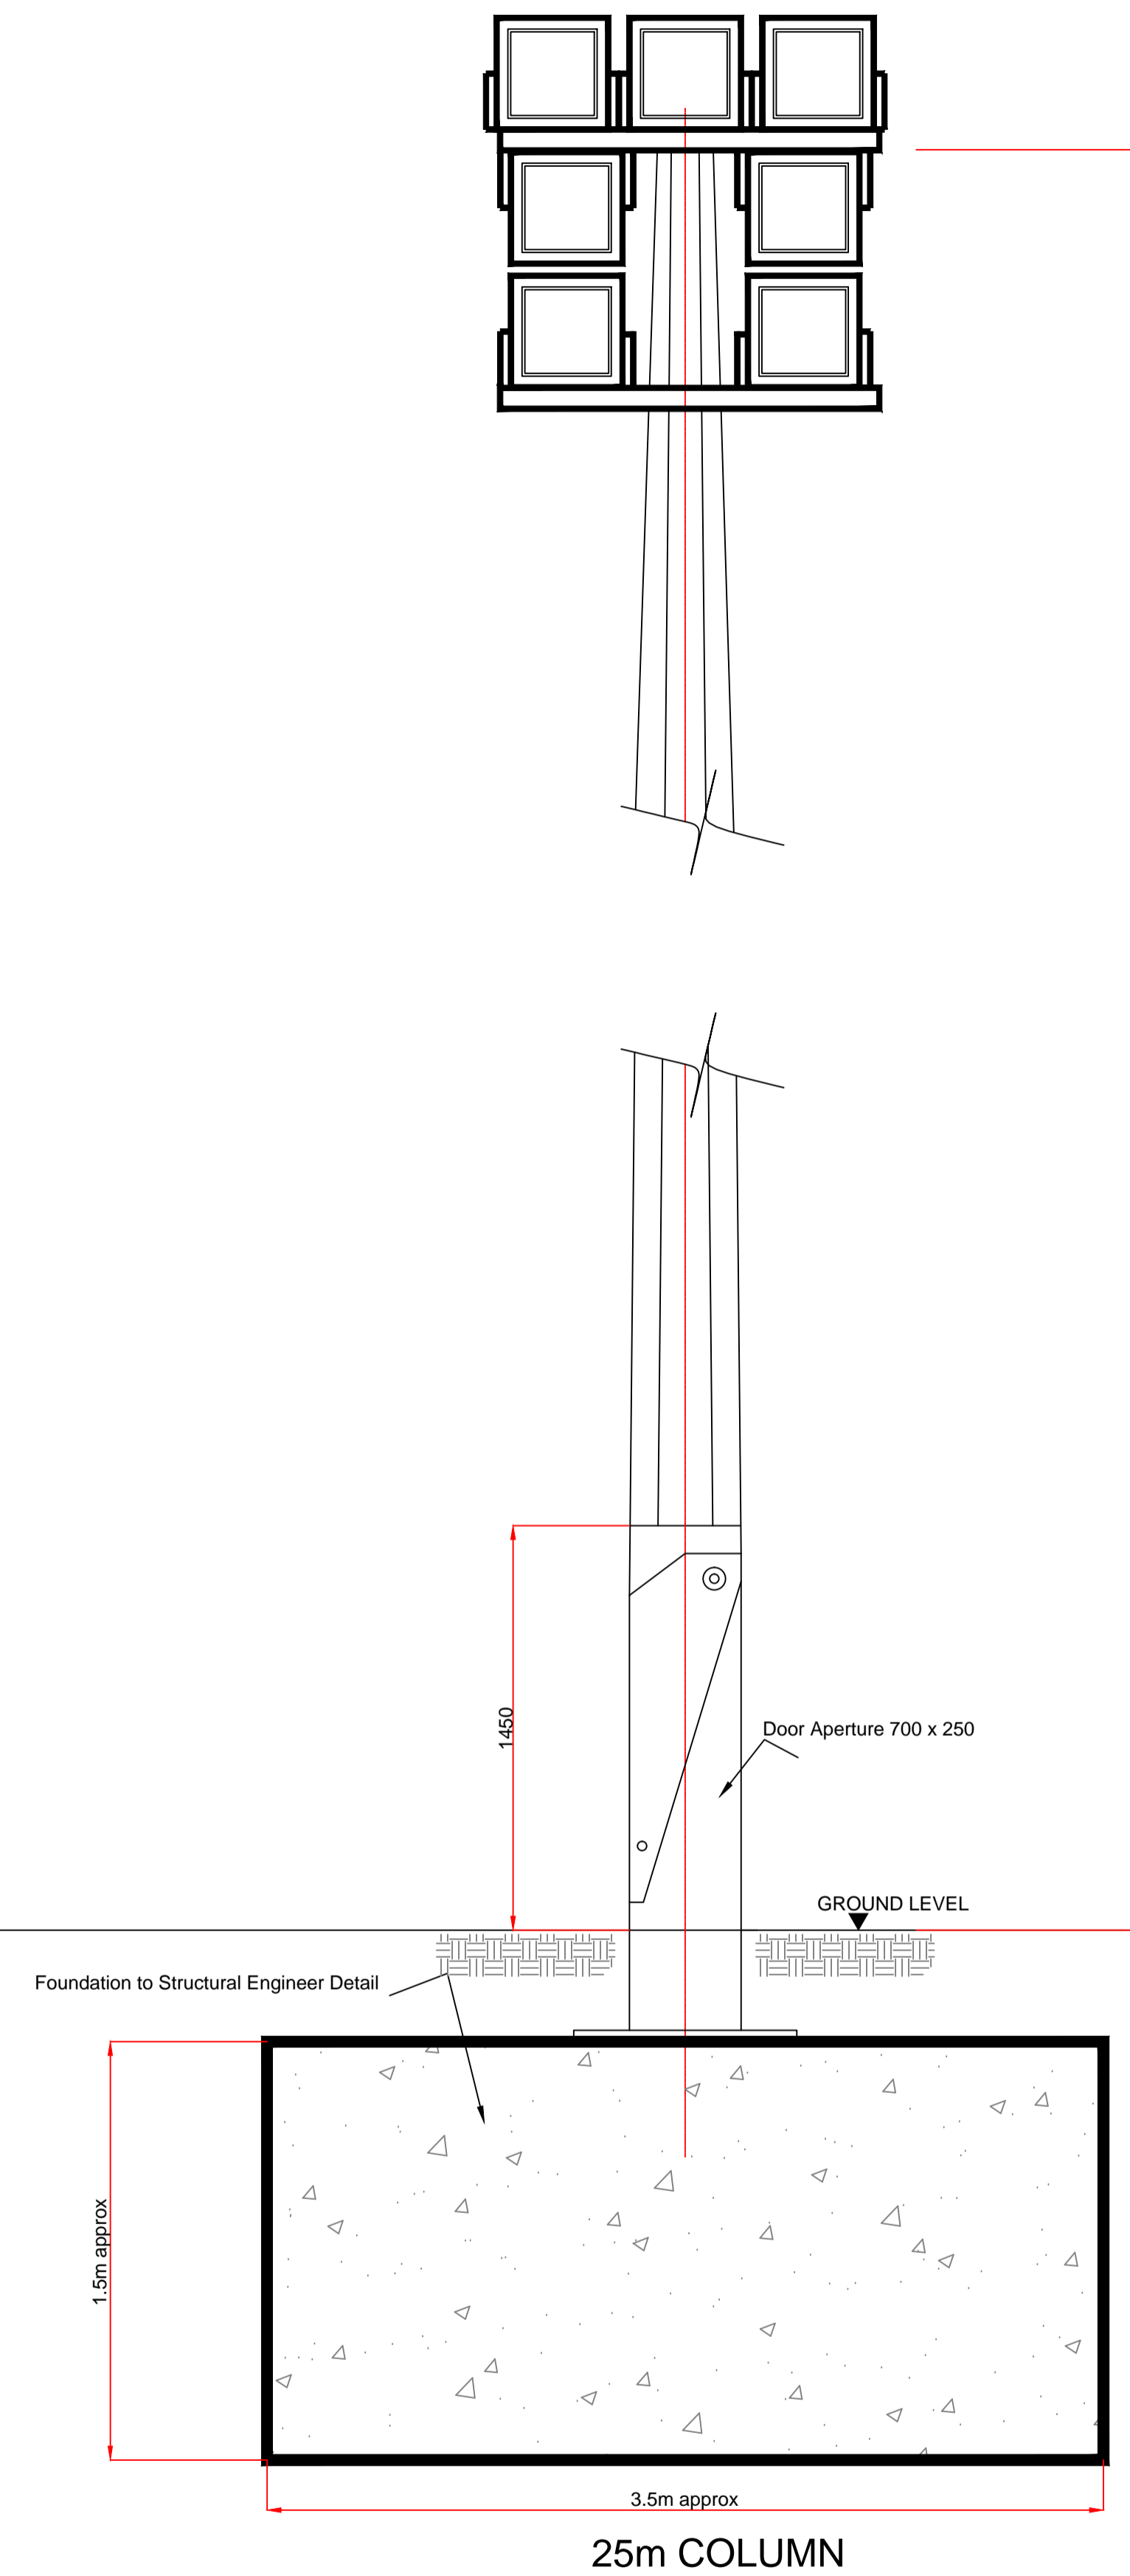

25m COLUMN

CU Phosco LIGHTING

CHARLES HOUSE
GREAT AMWELL
WARE
HERTS
SG12 9TA
TEL : <01920> 860600
FAX : <01920> 860635

DRAWING TITLE :
GALWAY HARBOUR CO.
HARBOUR EXTENSION
LIGHTING COLUMNS

DRAWN : A. C. DATE : JAN 2014

SCALE : @ A1 1:20 A3 1/40

DRAWING No. : SHT: ISS: SUF:
LS12092-5