



Cedarwood timber cladding.

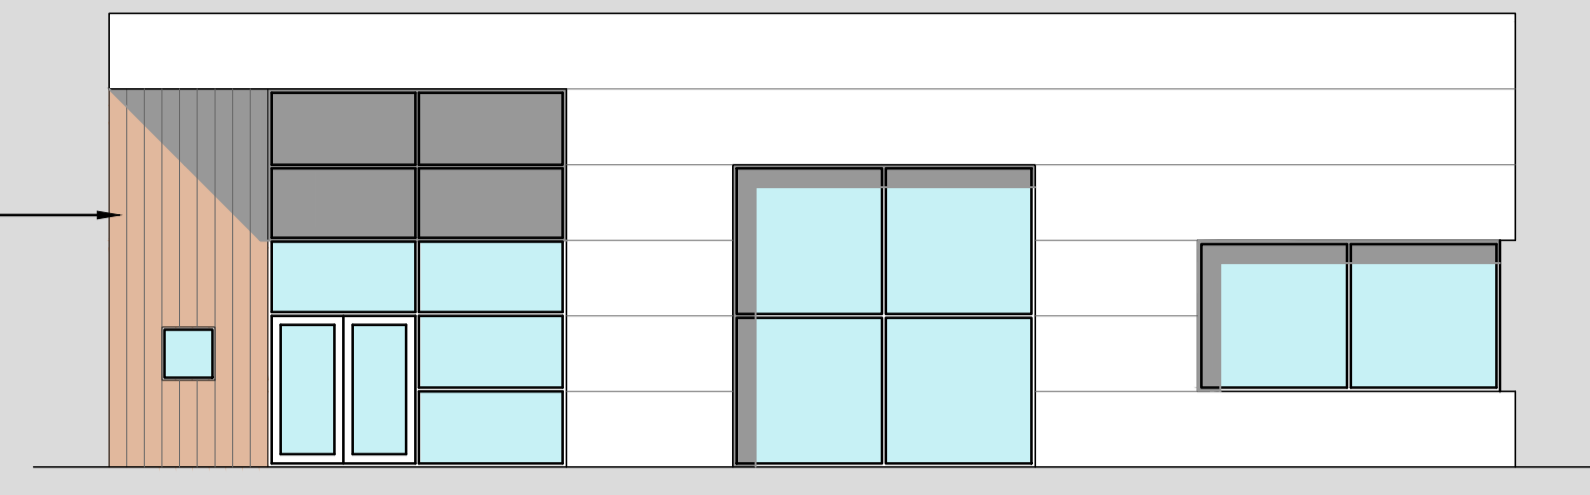


FRONT ELEVATION - 1 : 100




SIDE ELEVATION - 1 : 100

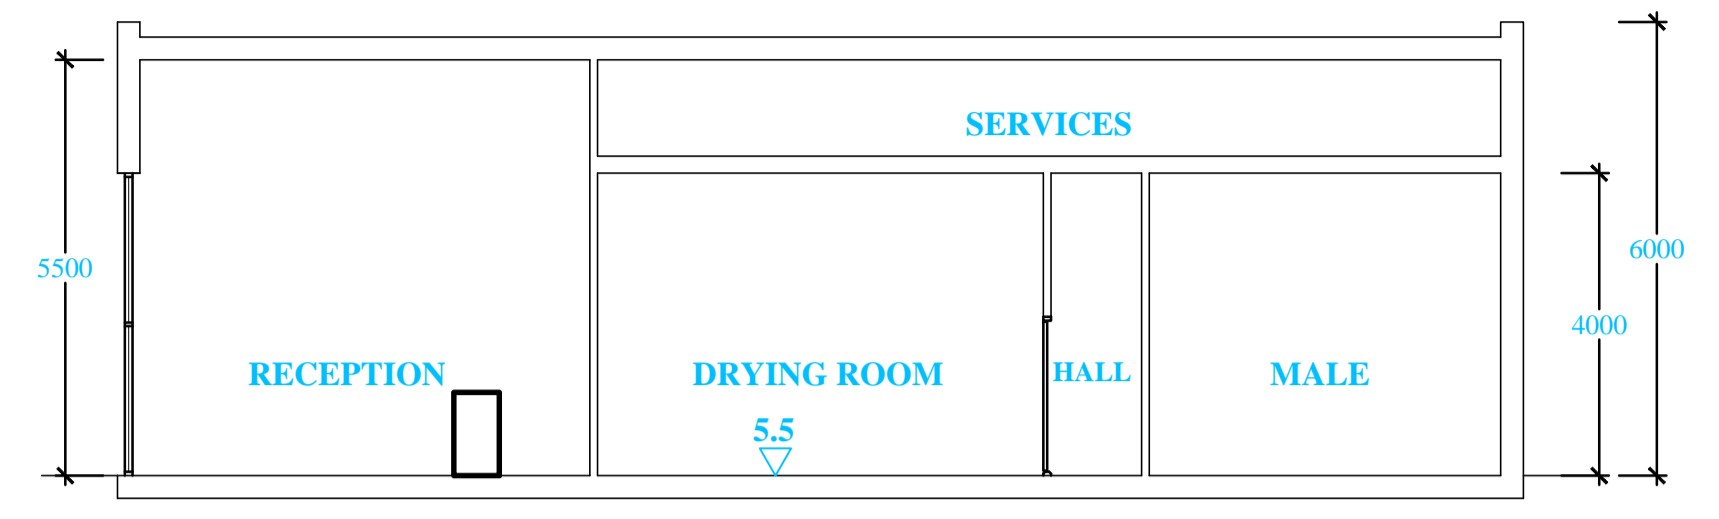

SECTION A-A - 1 : 100

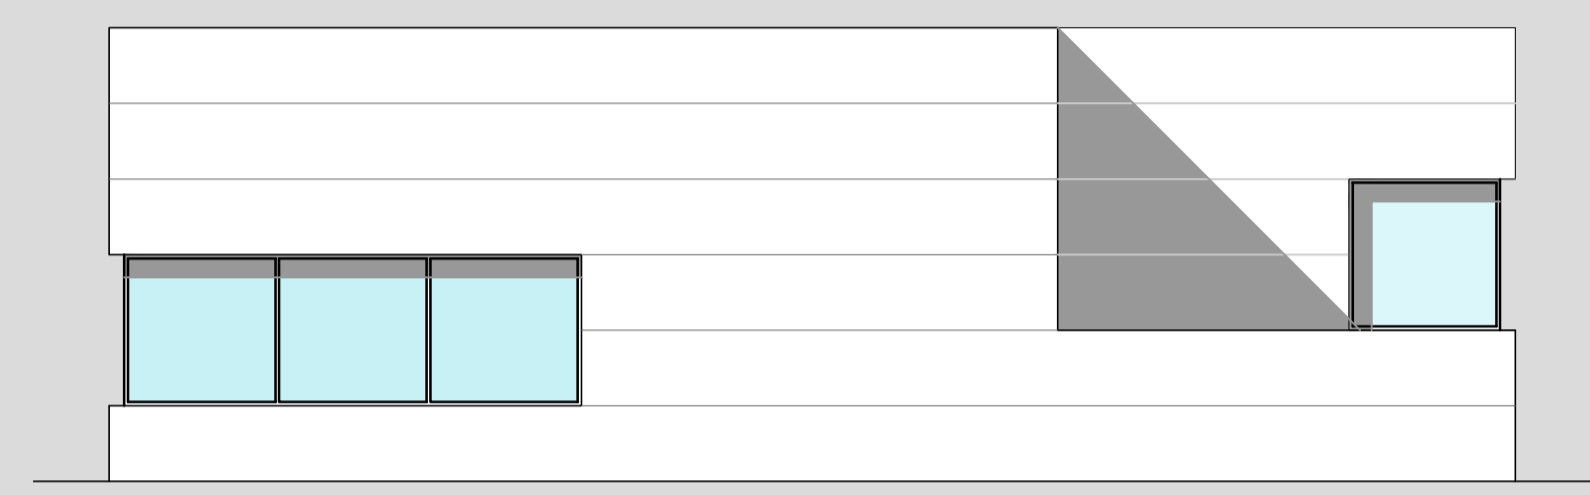


SIDE ELEVATION - 1 : 100

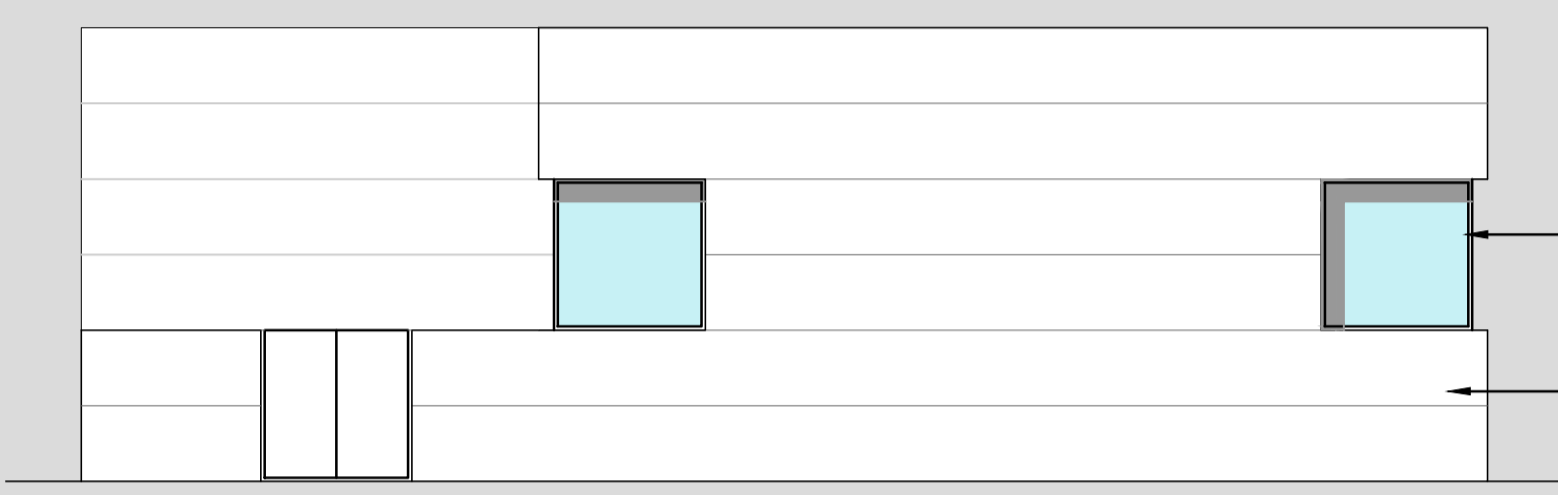


REAR ELEVATION - 1 : 100

Triple glazed aluminium windows with black powder coated finish.
White flat modular metal cladding with black recessed joints.

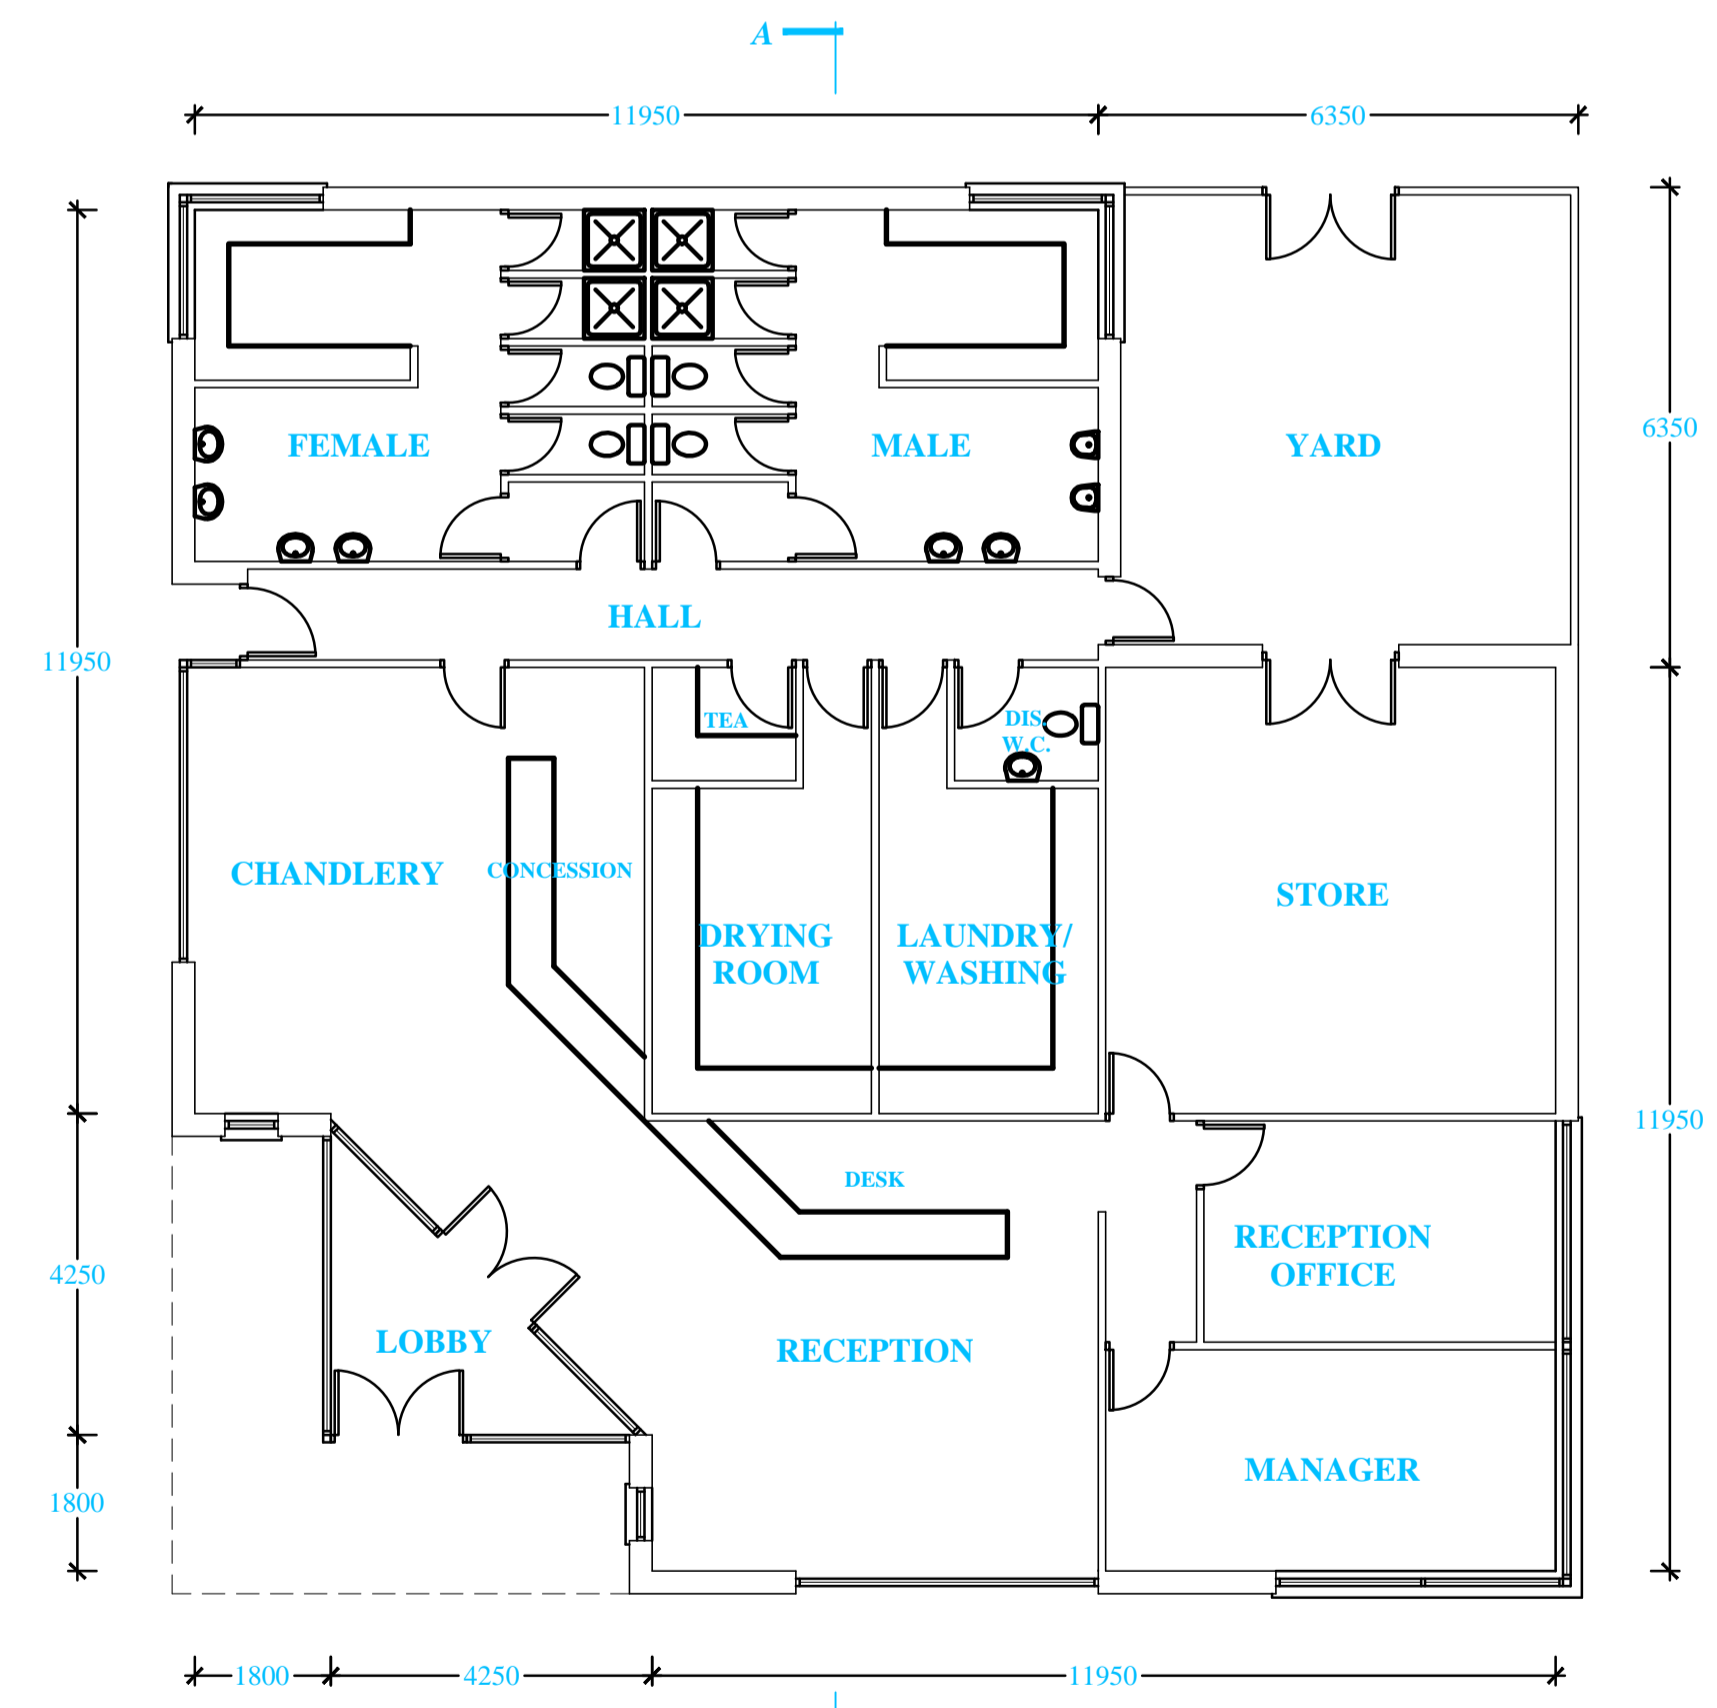


GROUND FLOOR PLAN - 1 : 100
270m²


3.6m high 150mm diameter galvanized steel post coloured black.
6m x 2.4m galvanized steel freight container panel in alternate colours of white, cream and grey.

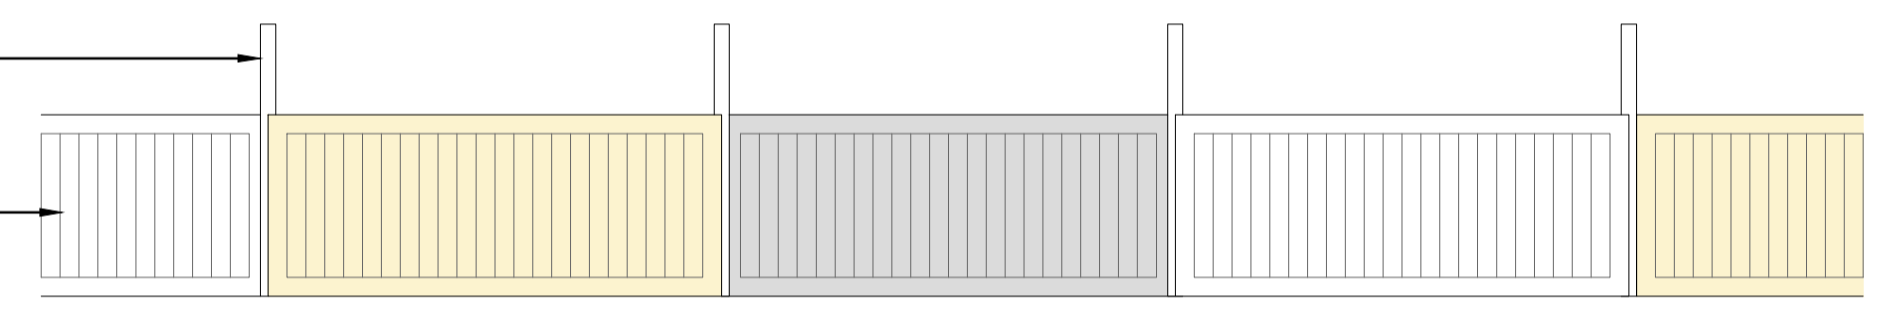


DETAIL ELEVATION - 1 : 100

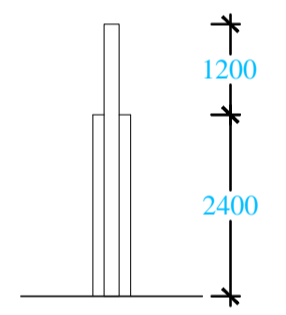

DETAIL SECTION - 1 : 100

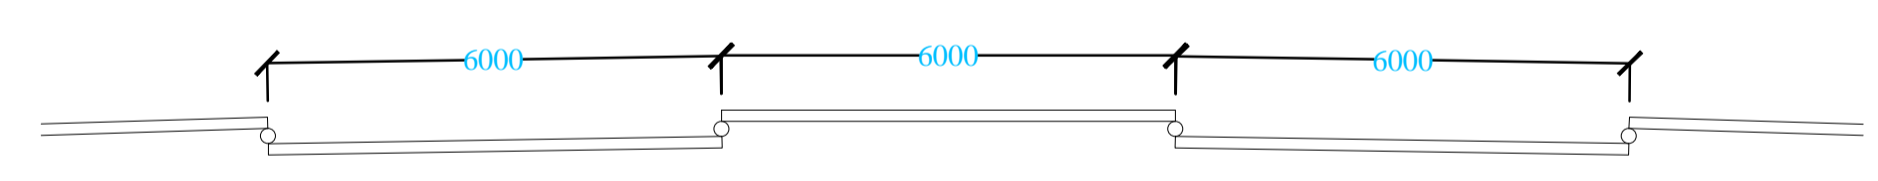

DETAIL PLAN - 1 : 100

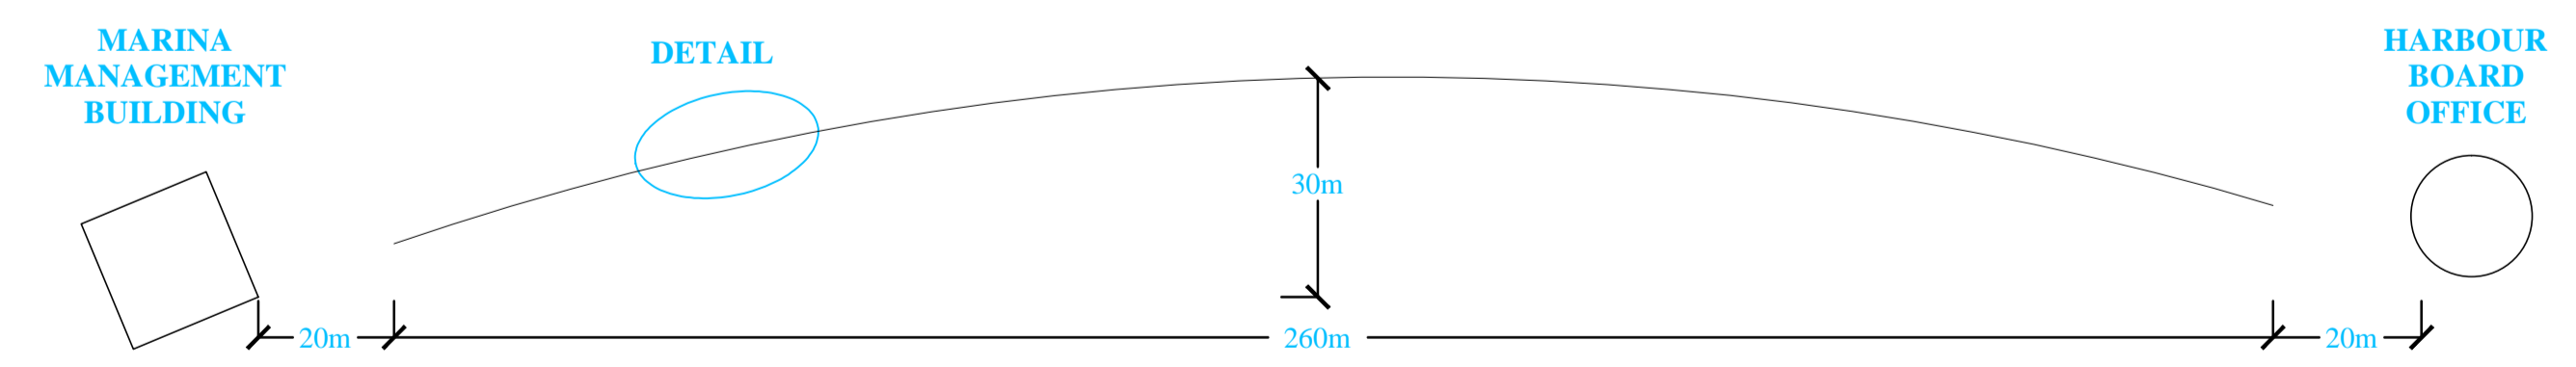

SCREEN WALL KEY PLAN - 1 : 1000