



Note: Longitudinal Sections generated by MicroDrainage Windes Drainage Design Suite

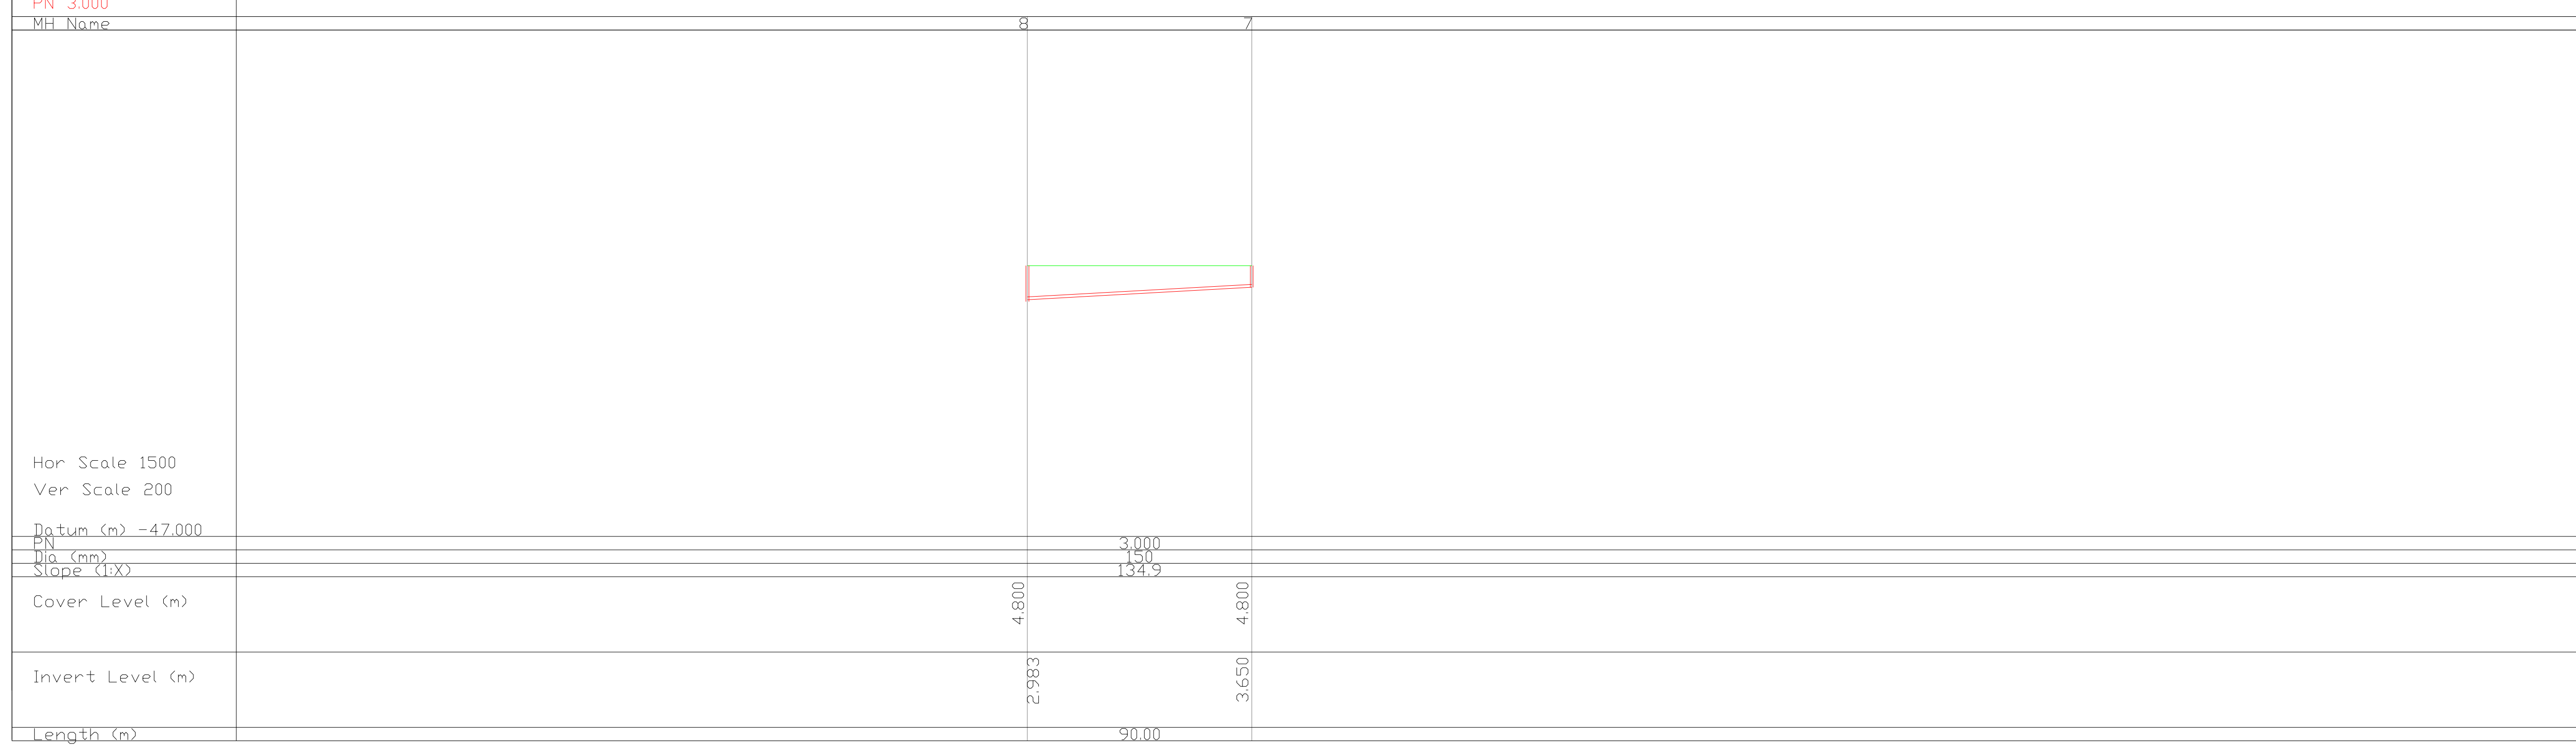

- NOTES:**
- FIGURED DIMENSIONS ONLY TO BE TAKEN FROM THIS DRAWING.
 - ALL DRAWINGS TO BE CHECKED BY THE CONTRACTOR ON SITE
 - ENGINEER/EMPLOYERS REPRESENTATIVE, AS APPROPRIATE, TO BE INFORMED BY THE CONTRACTOR OF ANY DISCREPANCIES BEFORE ANY WORK COMMENCES
 - THE CONTRACTOR SHALL UNDERTAKE A THOROUGH CHECK FOR THE ACTUAL LOCATION OF ALL SERVICES/UTILITIES, ABOVE AND BELOW GROUND, BEFORE ANY WORK COMMENCES
 - ALL LEVELS SHOWN RELATE TO ORDANCE SURVEY DATUM AT MALIN HEAD

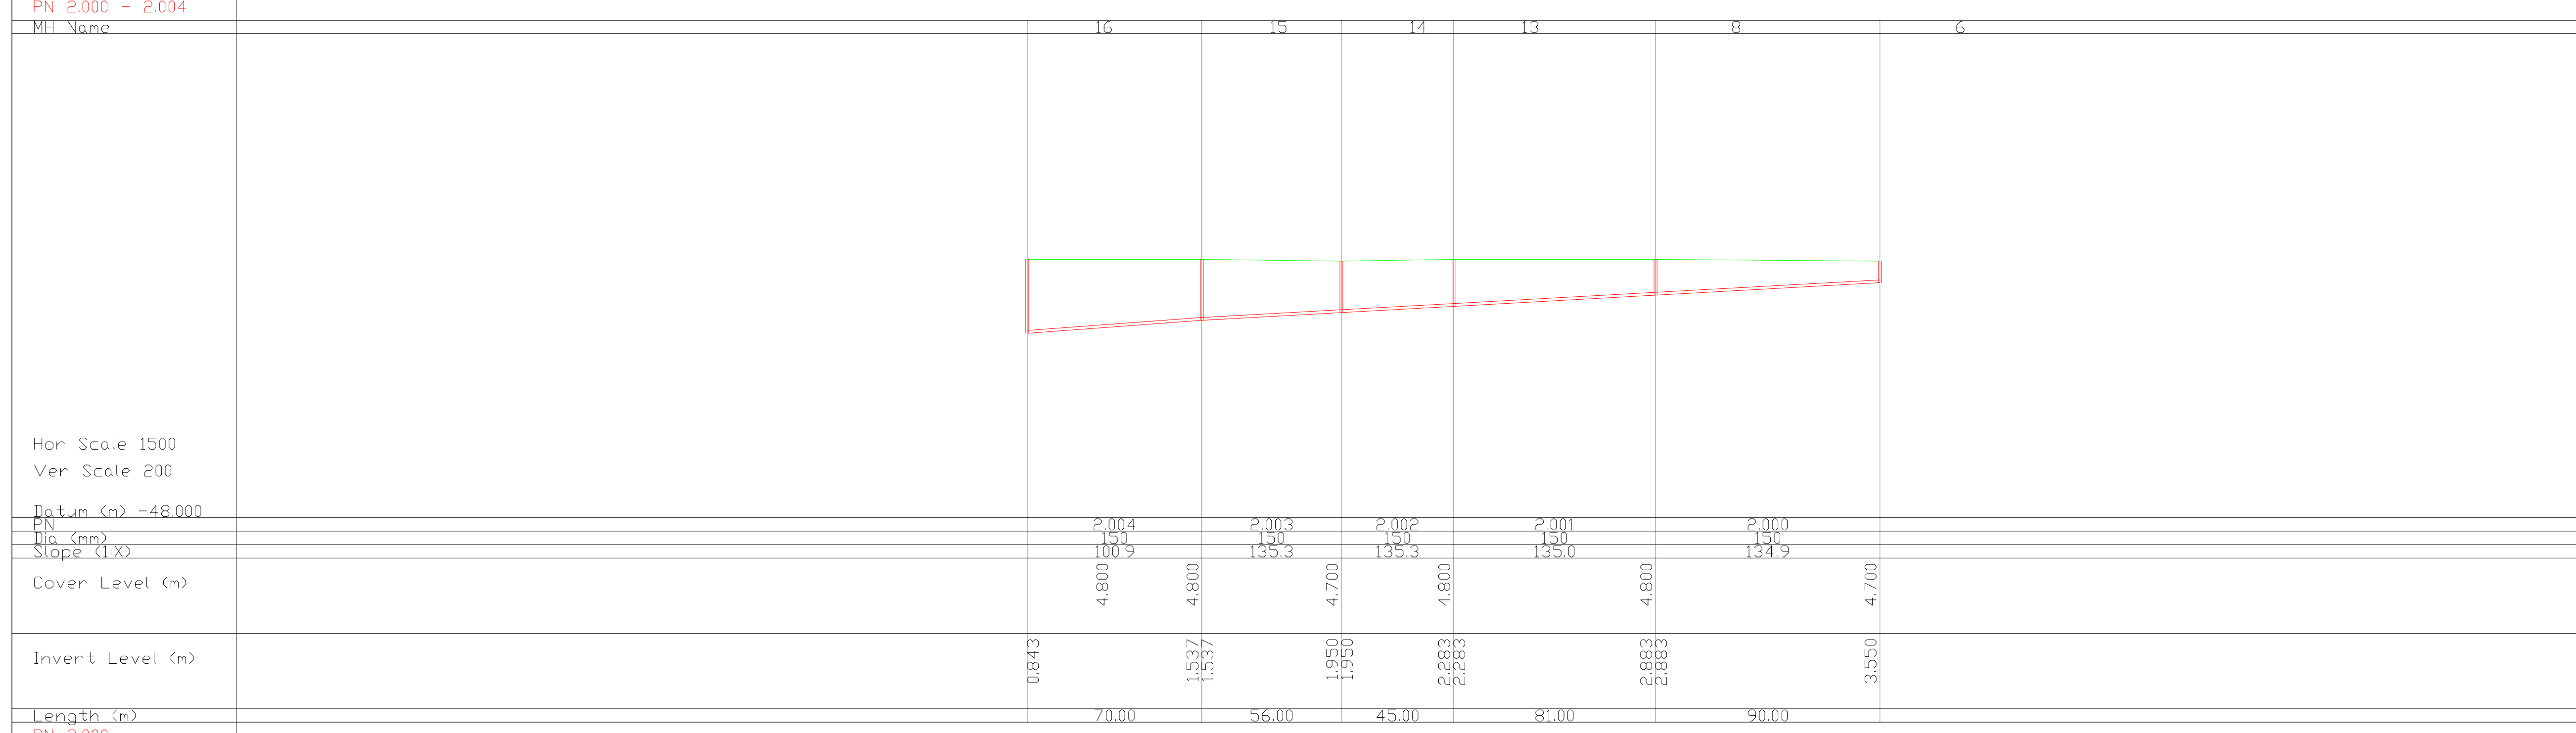

Rev	Date	Description	By	Chkd.
A	JAN 2014	FIRST ISSUE	JOM	JPK

Client:
GALWAY HARBOUR CO.

Project:
GALWAY HARBOUR EXTENSION

Title:
FOUL LONGITUDINAL SECTIONS SHEET 1 OF 2

HORZ: 1/1500 VERT 1/200
Scale @ A1: (A3 = HORZ: 1/1000 VERT 1/400)

Prepared by: JOM
Checked: BH
Date: JAN 2014

Project Director: JOHN P. KELLY
Drawing Status: PLANNING & EIS



Drawing No.: **2139-2211** **A**